


NOTES - LEGEND:

- NOTES - LEGEND:
- LAND WITHIN TFL OWNERSHIP
 - - - LAND WITHIN TFL OWNERSHIP (BELOW GROUND)
 - OUTLINE PLANNING APPLICATION BOUNDARY
 - EXTENT OF PROPOSED WORKS

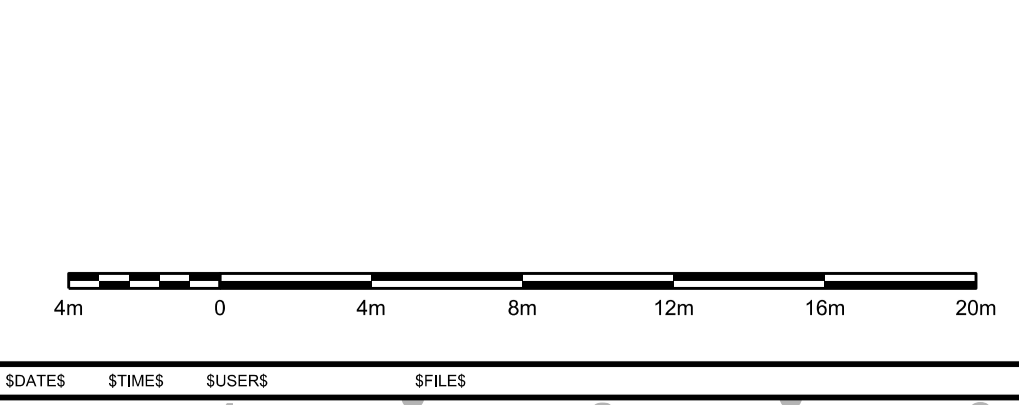

REV	DATE	DESCRIPTION	BY	CHK	APP	AUTH
P01	26/11/20	ISSUED FOR OUTLINE PLANNING APPLICATION	RB	HL	RL	---
C01	18/12/20	ISSUED FOR OUTLINE PLANNING APPLICATION	TW	HL	RL	PF

		PROJECT Rail for London - East London Line - Surrey Quays Project - LR23	SUITABILITY A
TITLE SURREY QUAYS STATION - OUTLINE PLANNING APPLICATION PROPOSED SITE PLAN		SHEET 1 of 1	SCALE 1:200
LEGACY NUMBER LR23-WSP-PRM-E029 XX-DR-TP-003		DRAWING NUMBER	REVISION C01

APPROVED - CONTRACTUAL / CONSTRUCTION STATUS