


NOTES - LEGEND:

- LAND WITHIN TFL OWNERSHIP
- ⋯ LAND WITHIN TFL OWNERSHIP (BELOW GROUND)
- OUTLINE PLANNING APPLICATION BOUNDARY

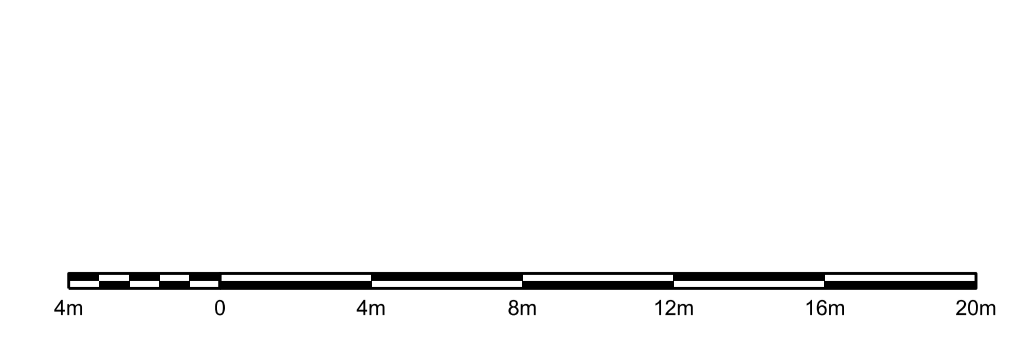

REV	DATE	DESCRIPTION	BY	CHK	APP	AUTH
P01	26/11/20	ISSUED FOR OUTLINE PLANNING APPLICATION	RB	HL	RL	---
C01	18/12/20	ISSUED FOR OUTLINE PLANNING APPLICATION	TW	HL	RL	PF

<b>TFL - CAD COMPLIANCE CHECK</b> XXX ##.##.## ##.##.##		PROJECT <b>Rail for London - East London Line - Surrey Quays Project - LR23</b>	
DRAWN BY: T.Wong 17/12/20 ENG CHECK BY: H.Lindsay 18/12/20 CAD BY: Cad Check By ##.##.## APPROVED BY: P.Fagg		TITLE <b>SURREY QUAYS STATION - OUTLINE PLANNING APPLICATION EXISTING SITE PLAN</b>	
SHEET 1 of 1		SCALE 1:200	
LEGACY NUMBER <b>LR23-WSP-PRM-E029 XX-DR-TP-0002</b>		SUITABILITY <b>A</b>	
DRAWING NUMBER		REVISION <b>C01</b>	

APPROVED - CONTRACTUAL / CONSTRUCTION STATUS