

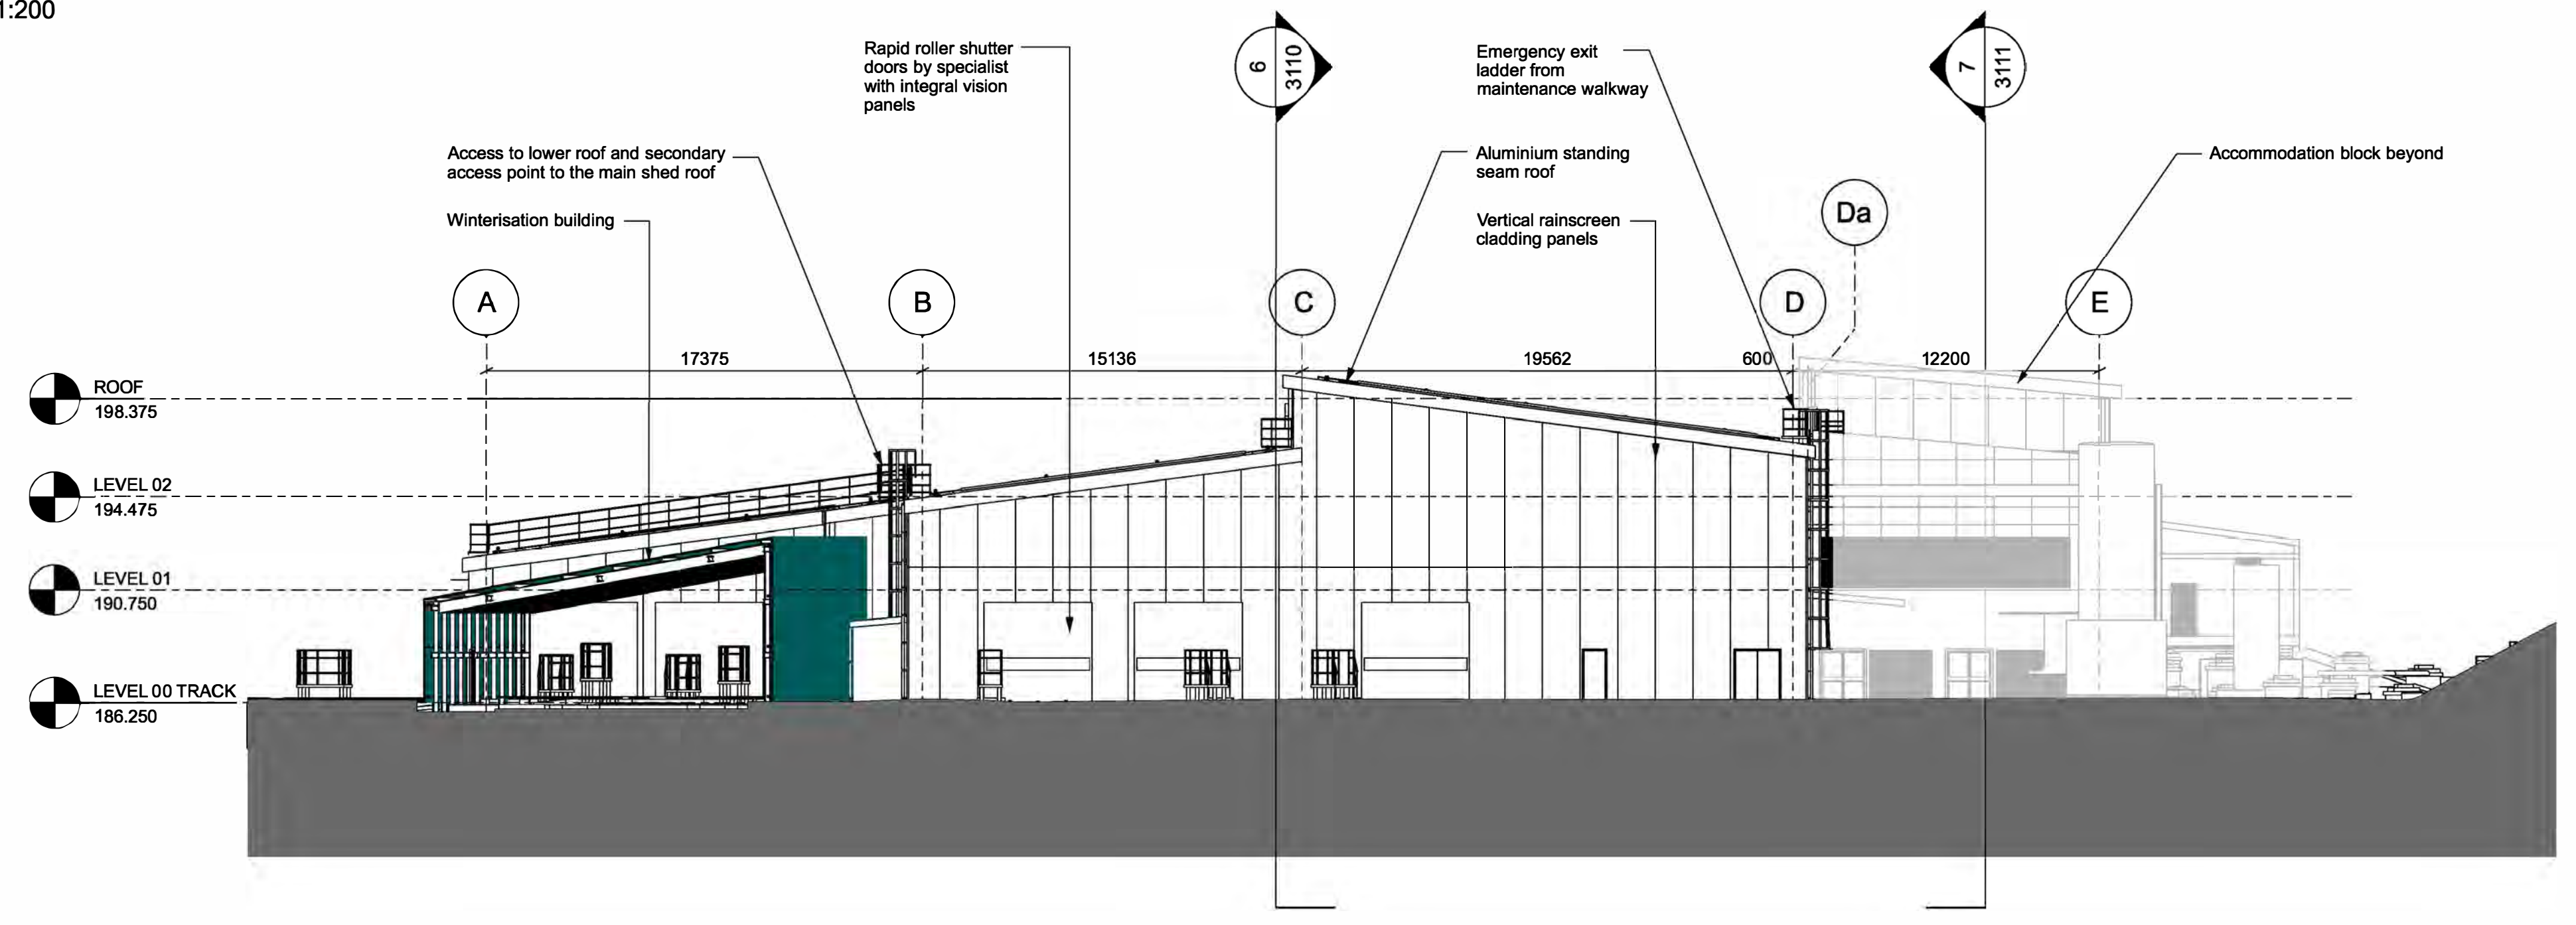


B East Elevation
 Scale 1:200

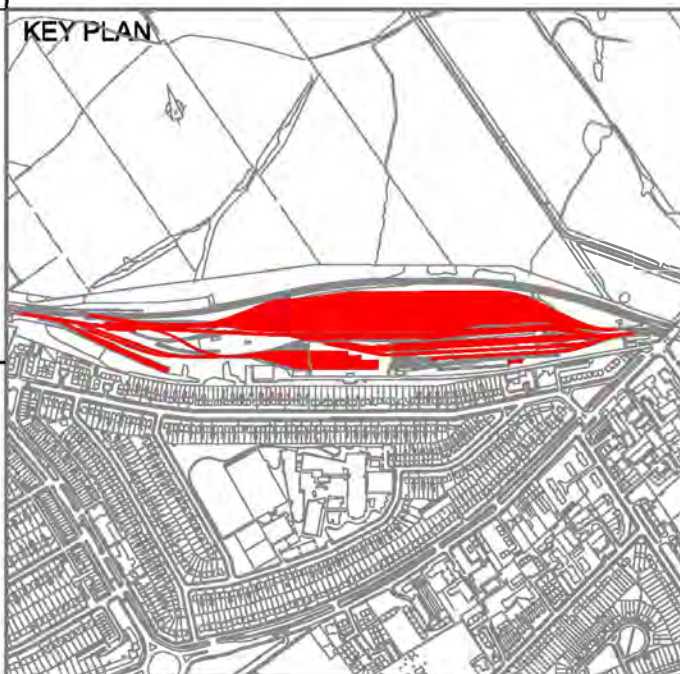

D West Elevation
 Scale 1:200

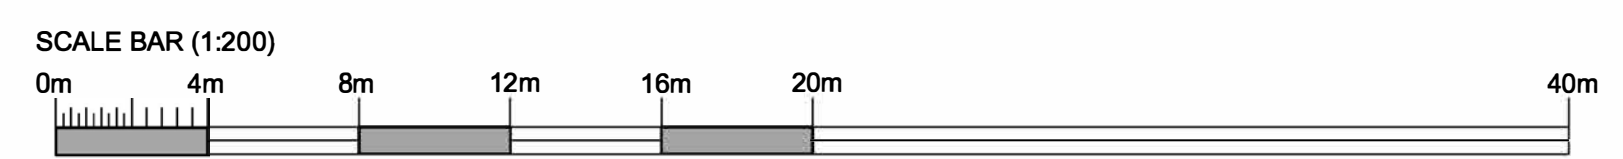

CONSTRUCTION RISKS	MAINTENANCE / CLEANING RISKS	DEMOLITION / ADAPTATION RISKS
1. Segregate construction activities from pedestrians & adjacent live rails. 2. Existing services within vicinity of works. 3. Isolate / protect all buried services prior to works. 4. Safety measures for excavations, working at height, traffic areas & proximity to live rail. 5. Existing embankment, precautions required during excavation.	1. Falling from height. 2. Existing services within vicinity of works.	1. Falling from height. 2. Risk of asbestos. 3. Risk of lead content & possibility of other toxic substances in existing paint finishes. 4. Existing live services within vicinity of works. 5. Safety measures for working in close proximity to live rail.

NOTES:

- This drawing is for town planning purposes only.
- Drawing to be printed in colour.
- Refer to Premises drawings:
 DTUP-JEG-PRM-PD012_1-DR-W-1110 - Maintenance Shed as Proposed Ground Track Level
 DTUP-JEG-PRM-PD012_1-DR-W-1111 - Maintenance Shed as Proposed Ground Track Level Sheet 1 of 2
 DTUP-JEG-PRM-PD012_1-DR-W-1112 - Maintenance Shed as Proposed Ground Track Level Sheet 2 of 2
 DTUP-JEG-PRM-PD012_A-DR-W-1210 - Maintenance Shed as Proposed First Floor Level
 DTUP-JEG-PRM-PD012_A-DR-W-1211 - Maintenance Shed as Proposed First Floor Level Sheet 1 of 2
 DTUP-JEG-PRM-PD012_A-DR-W-1212 - Maintenance Shed as Proposed First Floor Level Sheet 2 of 2
 DTUP-JEG-PRM-PD012_1-DR-W-1011 - Location Plan as Proposed
 DTUP-JEG-PRM-PD012_1-DR-W-1012 - Existing Site Plan
 DTUP-JEG-PRM-PD012_1-DR-W-1013 - Site Plan as Proposed
 DTUP-JEG-PRM-PD012_1-DR-W-1014 - Walkway routes & car parking

DTUP-JEG-PRM-PD012_Z-DR-W-1120 - Accommodation Block Ground and Floor level as proposed
 DTUP-JEG-PRM-PD012_Z-DR-W-1130 - Reflected Ceiling plan layout Ground and Floor level as proposed
 DTUP-JEG-PRM-PD012_B-DR-W-1310 - Maintenance Shed proposed building layout accommodation roof level
 DTUP-JEG-PRM-PD012_B-DR-W-1311 - Maintenance Shed as proposed shed roof level sheet 1 of 3
 DTUP-JEG-PRM-PD012_B-DR-W-1312 - Maintenance Shed as proposed shed roof level sheet 2 of 3
 DTUP-JEG-PRM-PD012_B-DR-W-1313 - Maintenance Shed as proposed shed roof level sheet 3 of 3
 DTUP-JEG-PRM-PD012_B-DR-W-1314 - Maintenance Shed access and escape proposed building layout shed roof level
 DTUP-JEG-PRM-PD012_Z-DR-W-2110 - Maintenance Shed as Proposed Elevations
 DTUP-JEG-PRM-PD012_Z-DR-W-2112 - Maintenance Shed as Proposed Elevations
 DTUP-JEG-PRM-PD012_Z-DR-W-3110 - Maintenance Shed as Proposed Long Section
 DTUP-JEG-PRM-PD012_Z-DR-W-3111 - Maintenance Shed as Proposed Long Section
 DTUP-JEG-PRM-PD012_Z-DR-W-3112 - Maintenance Shed as Proposed Cross Section
 DTUP-JEG-PRM-PD012_Z-DR-W-3113 - Maintenance Shed as Proposed Cross Section
 DTUP-JEG-PRM-PD012_Z-DR-W-3114 - Maintenance Shed as Proposed Cross Section
 DTUP-JEG-PRM-PR012_1-DR-W-6010 - Demolition Plan
 DTUP-JEG-PRM-PR012_Z-DR-W-8110 - 3D perspective views as proposed
 DTUP-JEG-PRM-PR012_Z-DR-W-8111 - 3D perspective views as proposed
 DTUP-JEG-PRM-PR012_Z-DR-W-8112 - 3D perspective views as proposed depot site

REV	PURPOSE	CREATED BY	DATE	APPROVED BY	DATE	AUTHORISED BY	DATE
P01	CONCEPT DESIGN ISSUE	MH	19/12/18	ZB	19/12/18	MS	19/12/18
P02	CONCEPT DESIGN ISSUE	TM	05/11/20	ZB	08/11/20	MS	08/11/20

PROJECT	DEEP TUBE UPGRADE PROGRAMME
LOCATION	COCKFOSTERS DEPOT
ASSET CLASSIFICATION	PREMISES
OWNER	JACOBS
SUITABILITY CODE	S3
SUITABILITY	FOR COMMENT

Transport for London
London Underground

MAINTENANCE SHED ELEVATIONS

DRAWING NUMBER: DTUP-JEG-PRM-PD012_Z-DR-W-2111
 REV: P02