


Cross Section 3A
Scale 1:100

Cross Section 3B
Scale 1:100

Key:

- - - Earthworks to be removed (assumed)
- Proposed ground level (assumed)

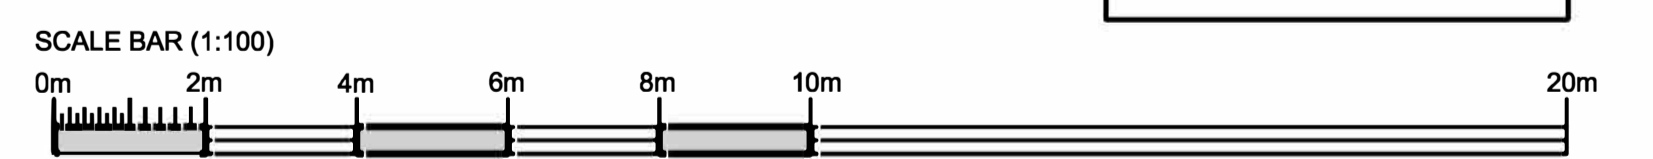

Key plan	Notes: 1. This drawing is for town planning purposes only. 2. Drawing to be printed in colour. 3. Refer to Premises drawings: DTUP-JEG-PRM-PD012_1-DR-W-1110 - Maintenance Shed as Proposed Ground Track Level DTUP-JEG-PRM-PD012_1-DR-W-1111 - Maintenance Shed as Proposed Ground Track Level Sheet 1 of 2 DTUP-JEG-PRM-PD012_1-DR-W-1112 - Maintenance Shed as Proposed Ground Track Level Sheet 2 of 2 DTUP-JEG-PRM-PD012_A-DR-W-1210 - Maintenance Shed as Proposed First Floor Level DTUP-JEG-PRM-PD012_A-DR-W-1211 - Maintenance Shed as Proposed First Floor Level Sheet 1 of 2 DTUP-JEG-PRM-PD012_A-DR-W-1212 - Maintenance Shed as Proposed First Floor Level Sheet 2 of 2 DTUP-JEG-PRM-PD012_1-DR-W-1011 - Location Plan as Proposed DTUP-JEG-PRM-PD012_1-DR-W-1012 - Existing Site Plan DTUP-JEG-PRM-PD012_1-DR-W-1013 - Site Plan as Proposed DTUP-JEG-PRM-PD012_1-DR-W-1014 - Walkway routes & car parking	DTUP-JEG-PRM-PD012_Z-DR-W-1120 - Accommodation Block Ground and Floor level as proposed DTUP-JEG-PRM-PD012_Z-DR-W-1130 - Reflected Ceiling plan layout Ground and Floor level as proposed DTUP-JEG-PRM-PD012_B-DR-W-1310 - Maintenance Shed proposed building layout accommodation roof level DTUP-JEG-PRM-PD012_B-DR-W-1311 - Maintenance Shed as proposed shed roof level sheet 1 of 3 DTUP-JEG-PRM-PD012_B-DR-W-1312 - Maintenance Shed as proposed shed roof level sheet 2 of 3 DTUP-JEG-PRM-PD012_B-DR-W-1313 - Maintenance Shed as proposed shed roof level sheet 3 of 3 DTUP-JEG-PRM-PD012_B-DR-W-1314 - Maintenance Shed access and escape proposed building layout shed roof level DTUP-JEG-PRM-PD012_Z-DR-W-2110 - Maintenance Shed as Proposed Elevations DTUP-JEG-PRM-PD012_Z-DR-W-2111 - Maintenance Shed as Proposed Elevations DTUP-JEG-PRM-PD012_Z-DR-W-2112 - Maintenance Shed as Proposed Elevations DTUP-JEG-PRM-PD012_Z-DR-W-3110 - Maintenance Shed as Proposed Long Section DTUP-JEG-PRM-PD012_Z-DR-W-3111 - Maintenance Shed as Proposed Long Section DTUP-JEG-PRM-PD012_Z-DR-W-3112 - Maintenance Shed as Proposed Cross Section DTUP-JEG-PRM-PD012_Z-DR-W-3114 - Maintenance Shed as Proposed Cross Section DTUP-JEG-PRM-PR012_1-DR-W-6010 - Demolition Plan DTUP-JEG-PRM-PR012_Z-DR-W-8110 - 3D perspective views as proposed DTUP-JEG-PRM-PR012_Z-DR-W-8111 - 3D perspective views as proposed DTUP-JEG-PRM-PR012_Z-DR-W-8112 - 3D perspective views as proposed depot site	TFL RESTRICTED	Project	DEPOT MODERNISATION	Title	PICCADILLY LINE UPGRADE
				Originator	TRANSPORT FOR LONDON		COCKFOSTERS DEPOT
				Location	COCKFOSTERS DEPOT	SECTION 3 - PLANNING	
				Asset Classification	PREMISES		
				Lifecycle	DETAILED DESIGN		
				Suitability	S0 NON-VERIFIED DATA	Drawing Number	
						Rev.	
						P01.1	