

(108.61)  
EARLS COURT STATION  
SUBSIDIARY TICKET HALL

P1	05/03/14	SRT		
P1	28/02/14	SRT		
Issue	Date	By	Chkd	Appd

Client  
Capital & Counties Properties Plc

Job Title  
Project Earls Court


Scale at A1  
NTS  
Discipline  
Structural

**ARUP**

13 Fitzroy Street  
London W1T 4BG  
Tel +44(0)20 7636 1531 Fax +44(0)20 7580 3924  
www.arup.com



Drawing Title  
**EC1 Lease - Head Wall and Escalator Shaft (Sheet 1 of 2)**

Drawing Status <b>For Information</b>		
Job No <b>125066</b>	Drawing No <b>ARUP-ST-LAI-020</b>	Issue <b>P2</b>

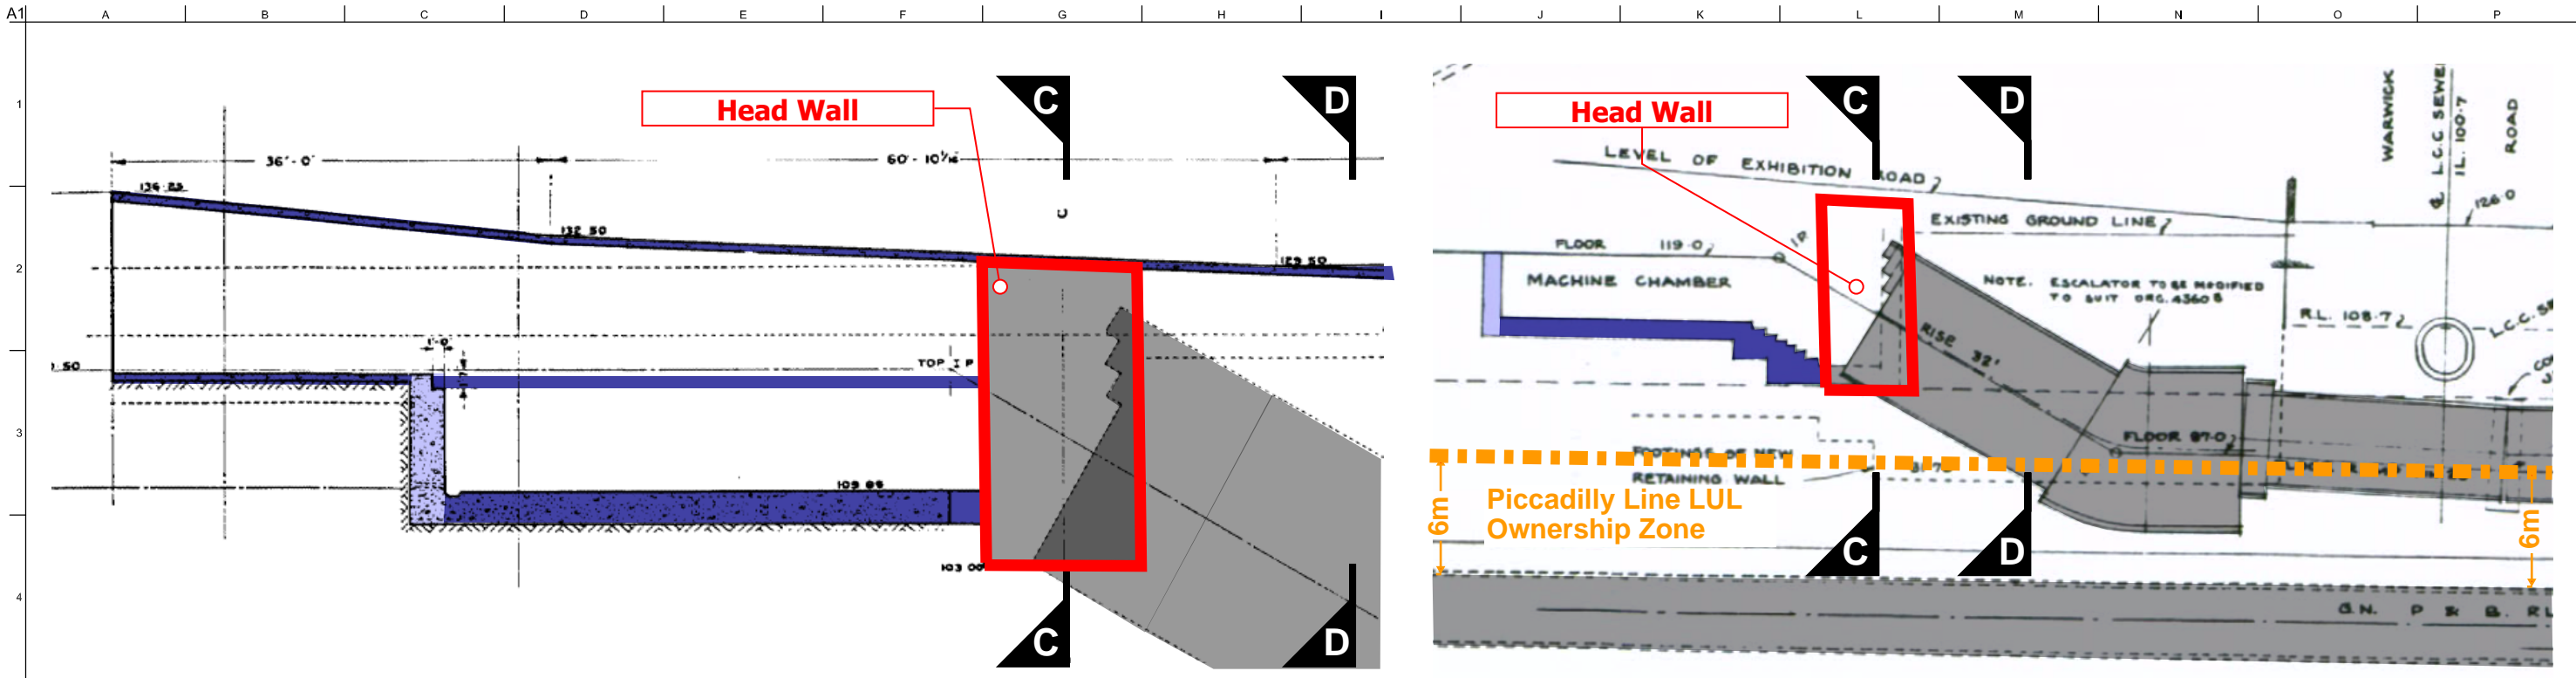

Section A-A

Section B-B

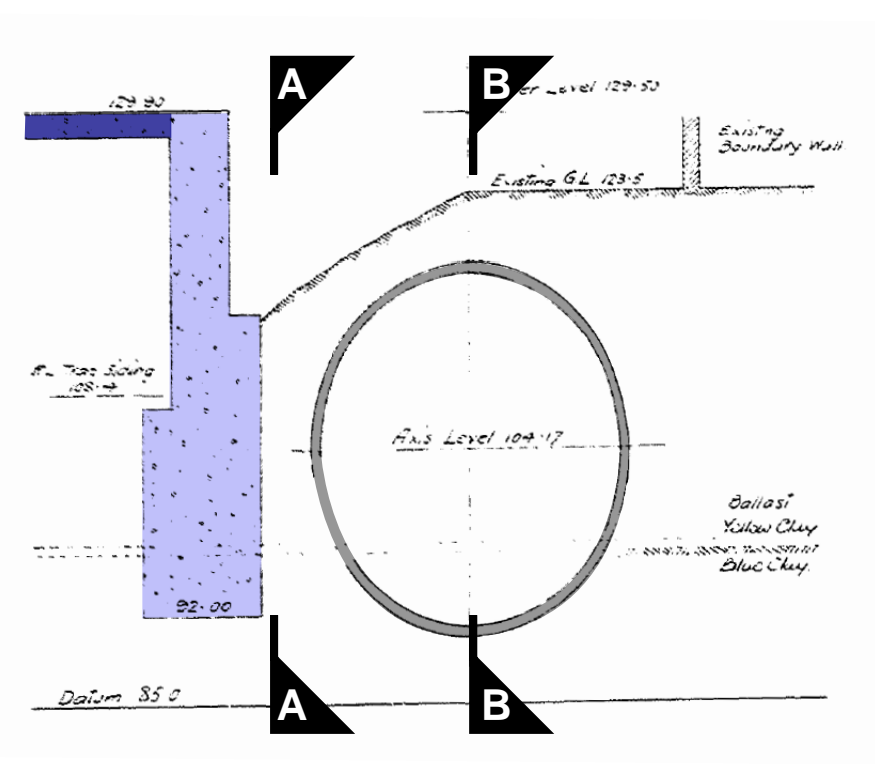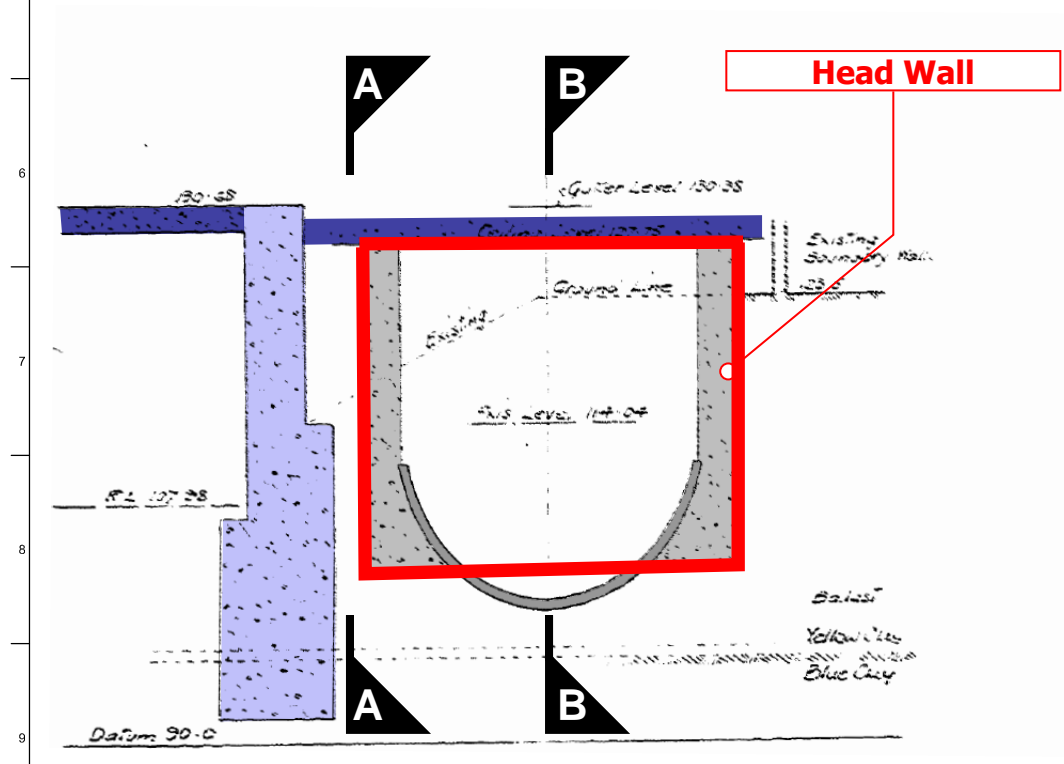

Section C-C

Section D-D



-  Head Wall Location
-  LUL Structure
-  CAPCO Structure

Issue	Date	By	Chd	Appd
P1	05/03/14	SRT		
P1	28/02/14	SRT		

Client  
Capital & Counties Properties Plc

Job Title  
Project Earls Court

Scale at A1  
NTS

Discipline  
Structural

**ARUP**

13 Fitzroy Street  
London W1T 4BQ  
Tel +44(0)20 7636 1531 Fax +44(0)20 7580 3924  
www.arup.com

Drawing Title  
**EC1 Lease - Head Wall and Escalator Shaft (Sheet 2 of 2)**

For Information		
Job No	Drawing No	Issue
125066	ARUP-ST-LAI-020	P2