



# LUL Depot

# Earls Court 2


Protection fan (1.5m wide approx.) projects beyond the 1.7m zone at a minimum height of 5m

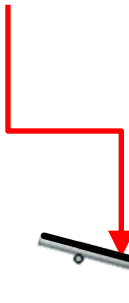

5m

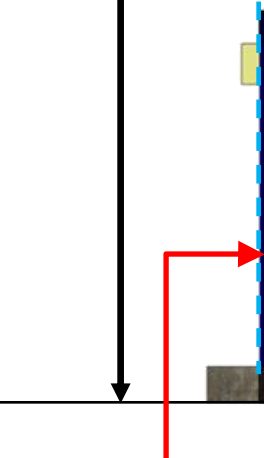

2.4m tall Hoarding

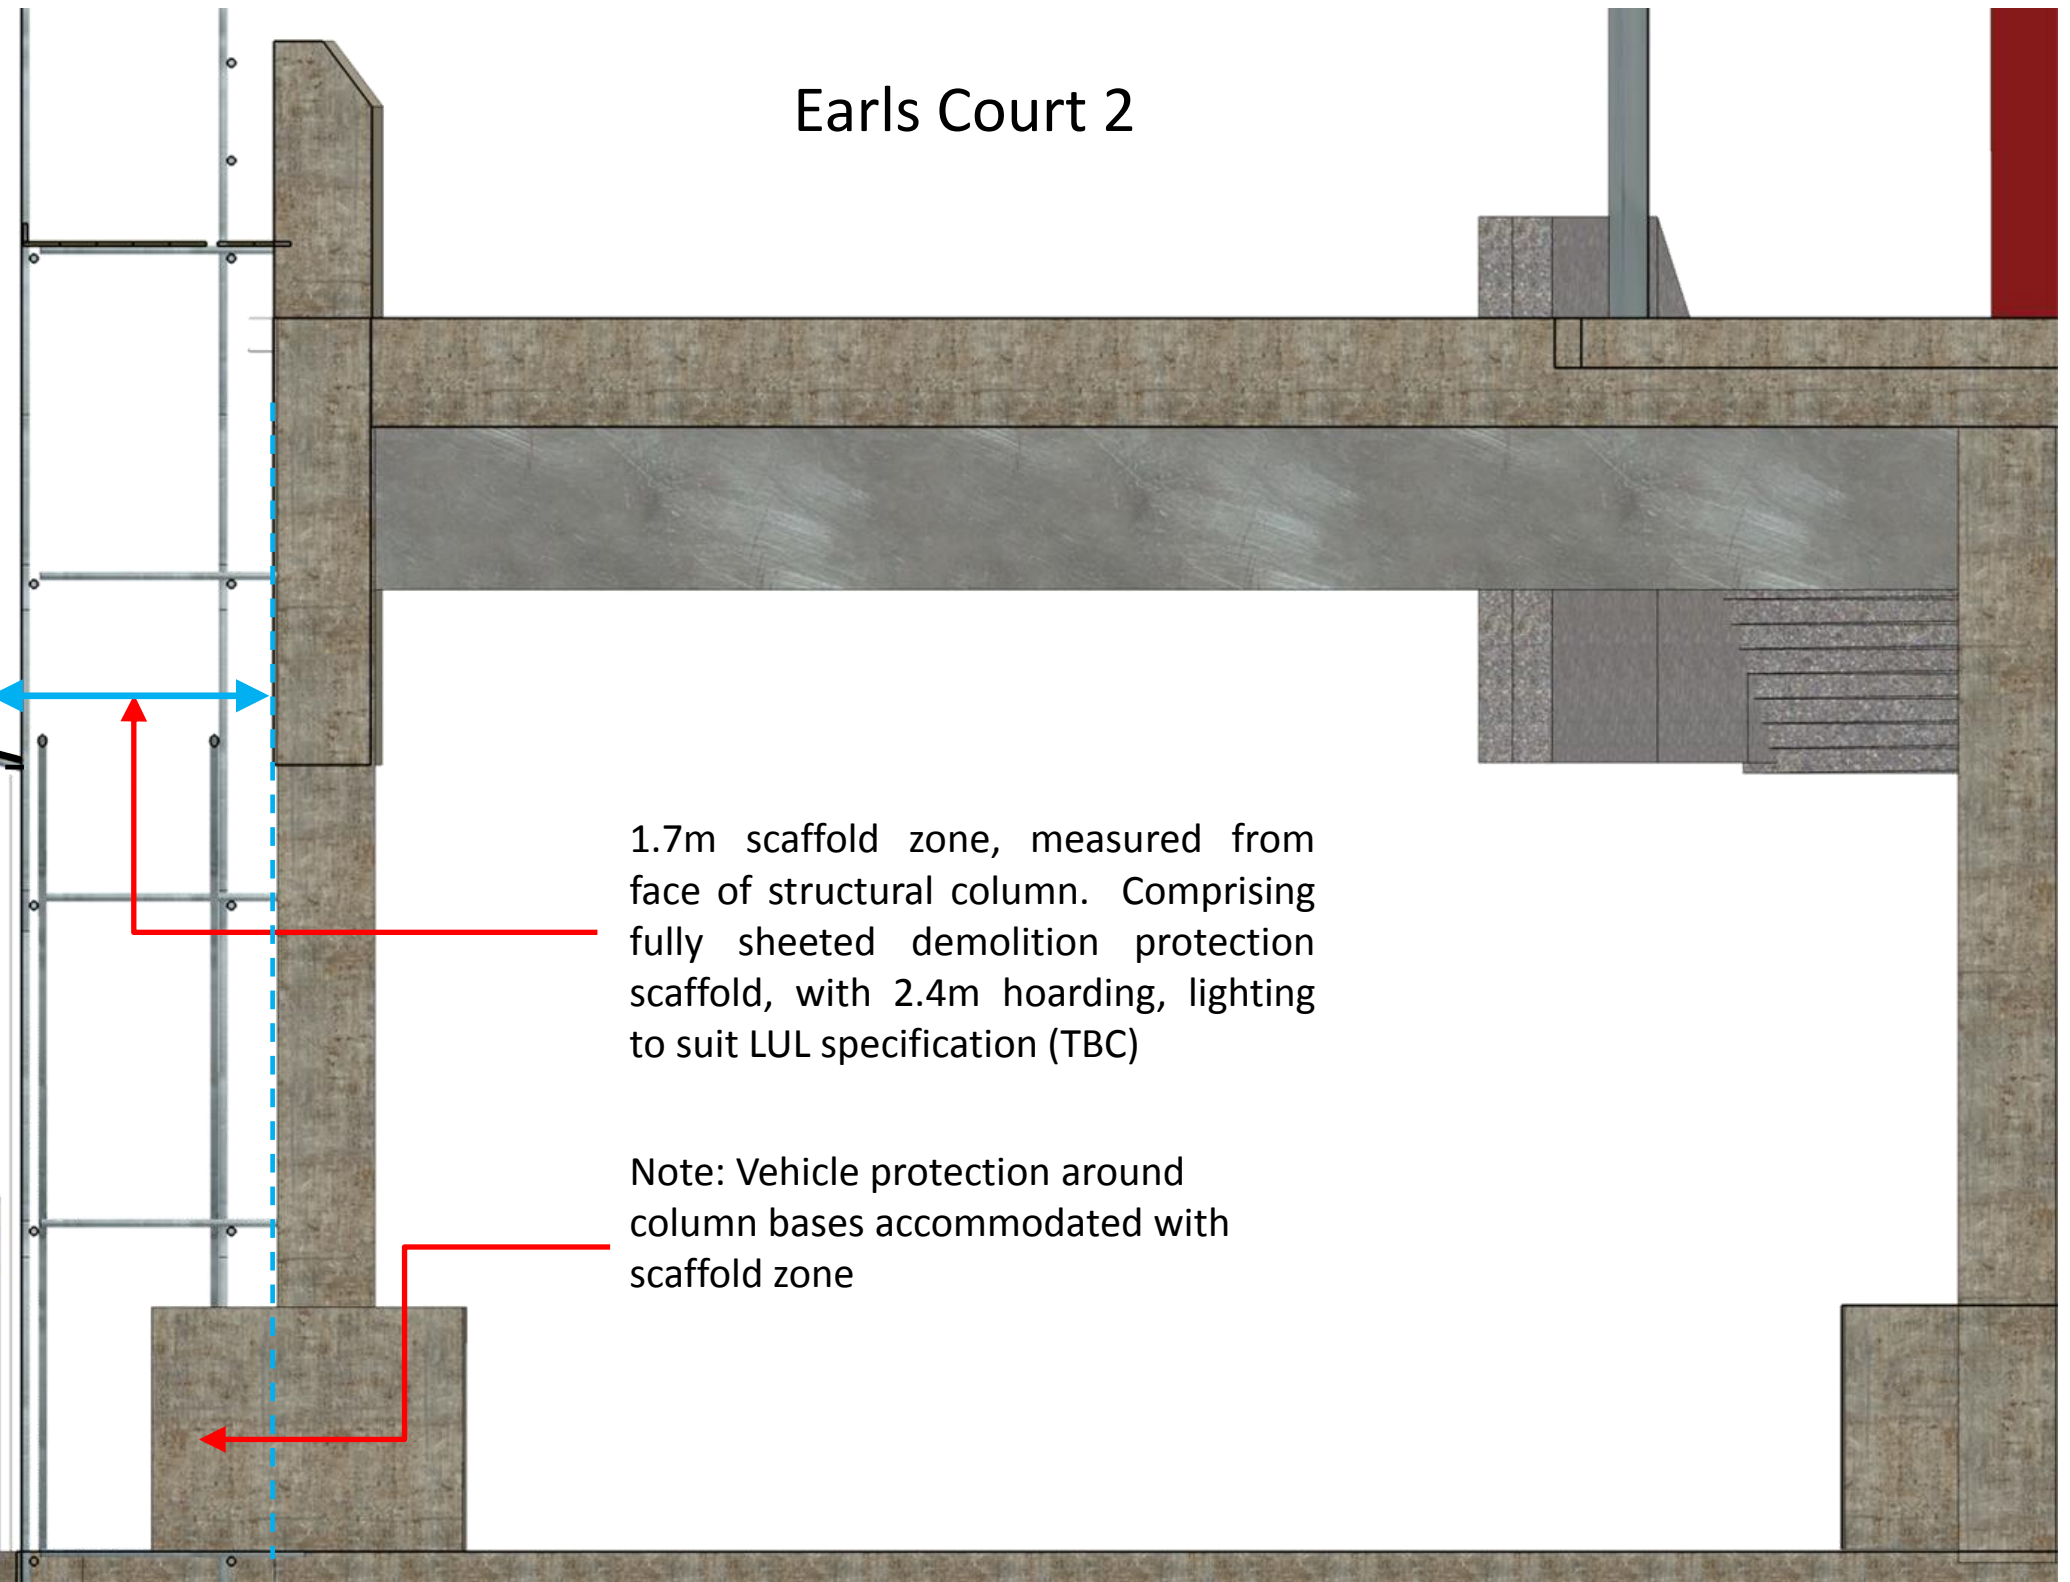

1.7m scaffolding zone, measured from face of structural column. Comprising fully sheeted demolition protection scaffolding, with 2.4m hoarding, lighting to suit LUL specification (TBC)

Note: Vehicle protection around column bases accommodated with scaffolding zone

Project: Earls Court		Title: License to erect and use scaffolding and hoarding – Protection Scaffolding			
Rev: KB_945_SK_07/2	Rev: 03	Scale: N.T.S	Drawn: D. Rowe	QA Chk: J. O’Sullivan	Date: 27/02/14