



GT46/37/113

**ROAD TRAFFIC REGULATION ACT 1984 - SECTIONS 64 AND 65
AUTHORISATION OF TRAFFIC SIGNS AND SPECIAL DIRECTIONS**

The Secretary of State for Transport, in exercise of his powers under Sections 64 and 65 of the Road Traffic Regulation Act 1984, and of all other powers enabling him in that behalf, for the purpose of assisting in the free flow of vehicular traffic at various junctions situated in the Royal Borough of Kensington & Chelsea and the London Boroughs of Camden, Islington, Lambeth, Wandsworth and Westminster, but for which Transport for London is the traffic authority, hereby:-

1. authorises the placing at or within the vicinity of the sites shown in the attached schedule of plans numbered GT46/37/113(Pt1)-3 of traffic signs consisting of road markings (hereinafter referred to as "the authorised markings") conforming as to size, colour and character with those shown in diagrams 1043 and 1044 in Schedule 6 to the Traffic Signs Regulations 2002 (Part I of SI 2002/3113, "the 2002 Regulations"), save that the overall shape of the authorised markings shall be as shown for each location in the said schedule of plans; and
2. directs, without prejudice to any statutory provision to the like effect, that it is a condition of this authorisation that the placing of the authorised markings at or near the said sites shall continue to have effect only until such day as may be appointed by one month's notice given by the Secretary of State in writing to the traffic authority for the removal or alteration of the authorised markings and on that day the said authorisation shall, without prejudice to the giving of any further authorisation or direction, cease to have effect.

Section 36 of the Road Traffic Act 1988 shall apply to the authorised markings as it applies to the marking shown in the said diagram 1043.



GT46/37/113

The provisions of Regulations 12 and 31 of the 2002 Regulations shall apply to the authorised markings in the same manner as they apply to the marking shown in the said diagram 1043.



Dated...19 June..... 2006

Signed by authority of the Secretary of State


.....
[Redacted Signature]

A Grade 7 Official of the Department for Transport



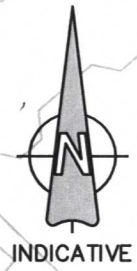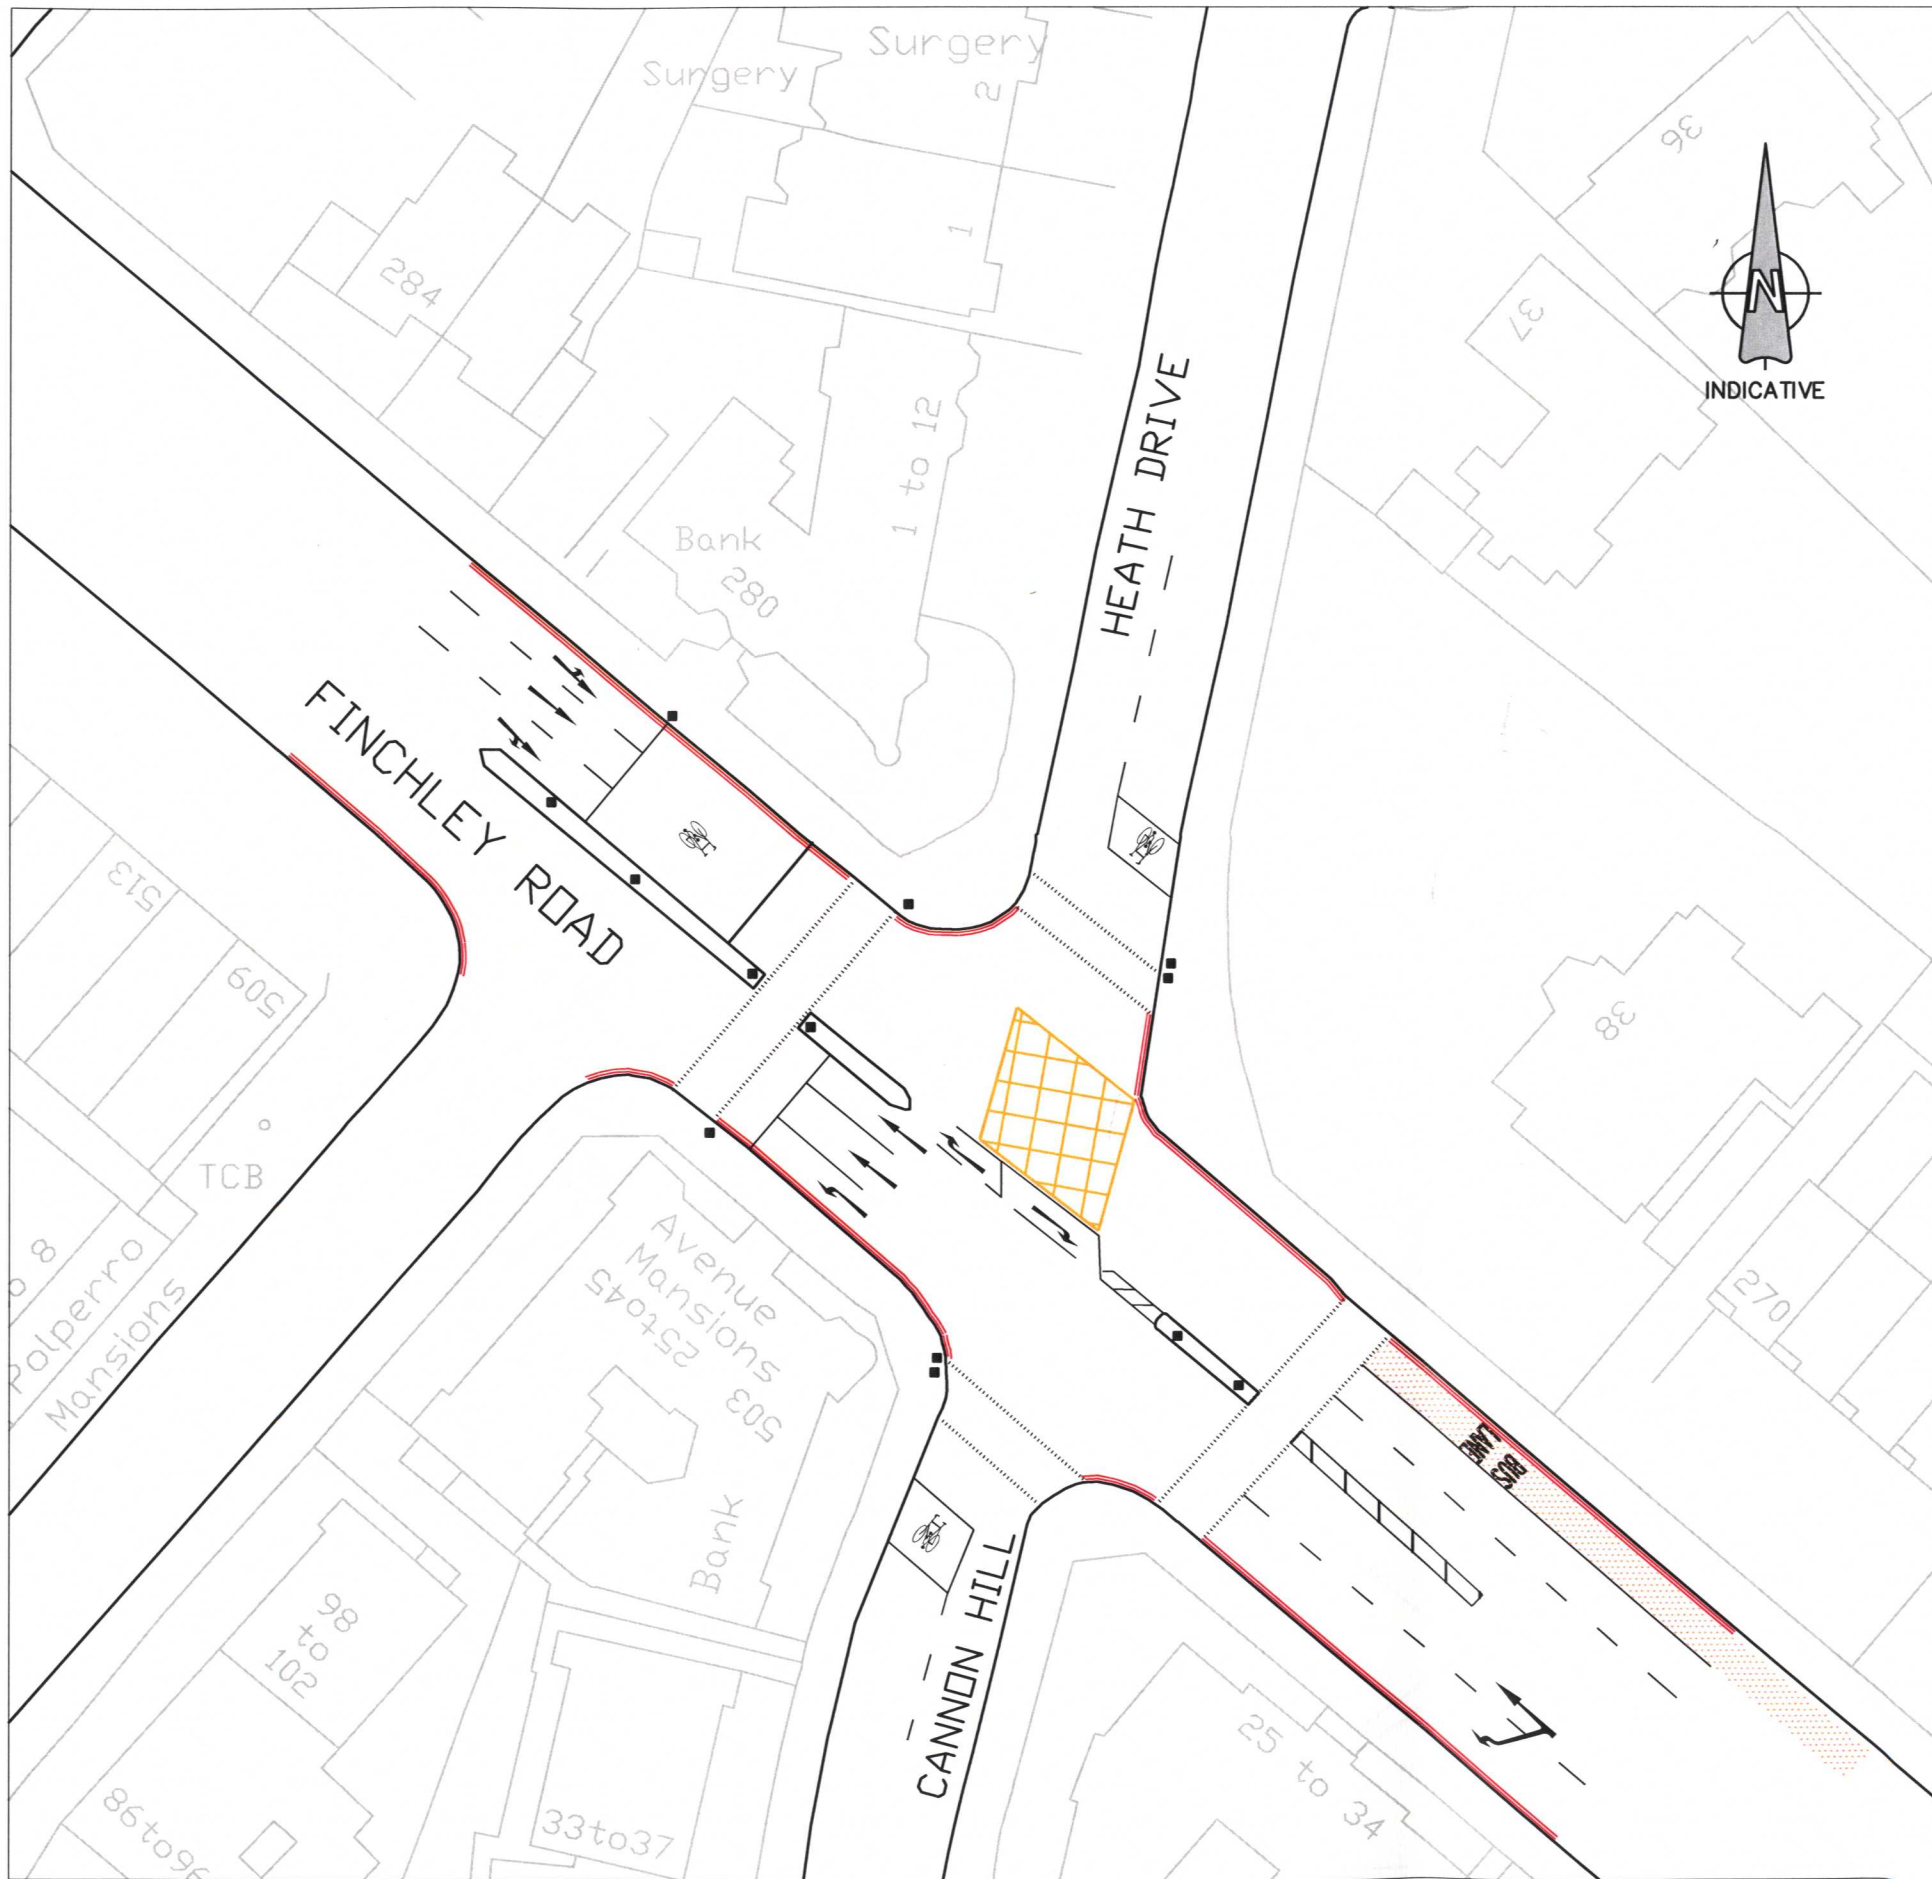

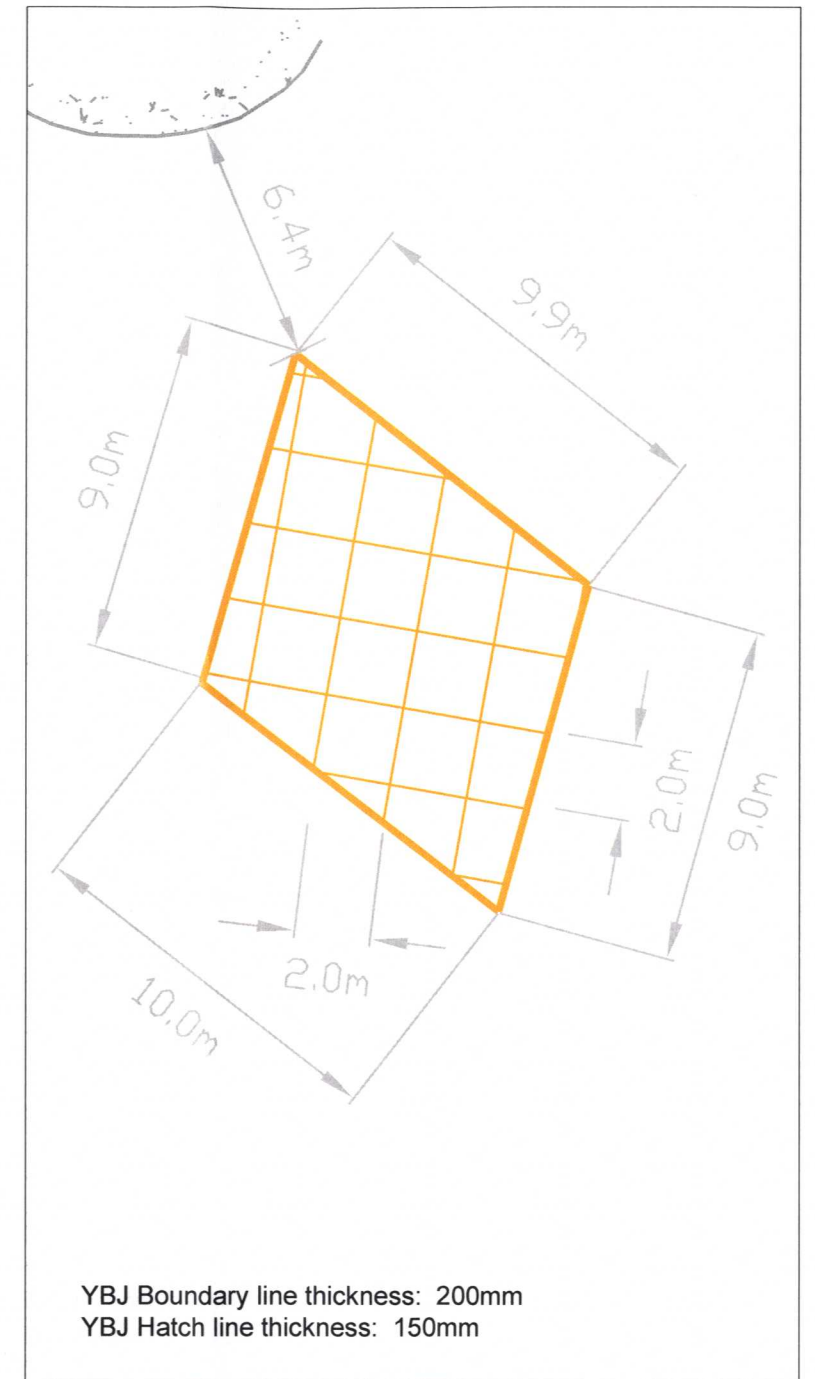

Scale : 1/500



YBJ Boundary line thickness: 200mm
 YBJ Hatch line thickness: 150mm

Scale : 1/200

 Transport For London Traffic Enforcement Engineering Services	scale	date	DRN	CHK	APP
	AS_SHOWN	23/11/05	HF	MP	AD
FINCHLEY_RD/_CANNON_HILL					
 PLOT	CAMDEN_597_01				
	CAD				
<small>This map is reproduced from Ordnance Survey material with the permission of Ordnance Survey on behalf of the Controller</small>					