



TICKET HALL LEVEL PLAN

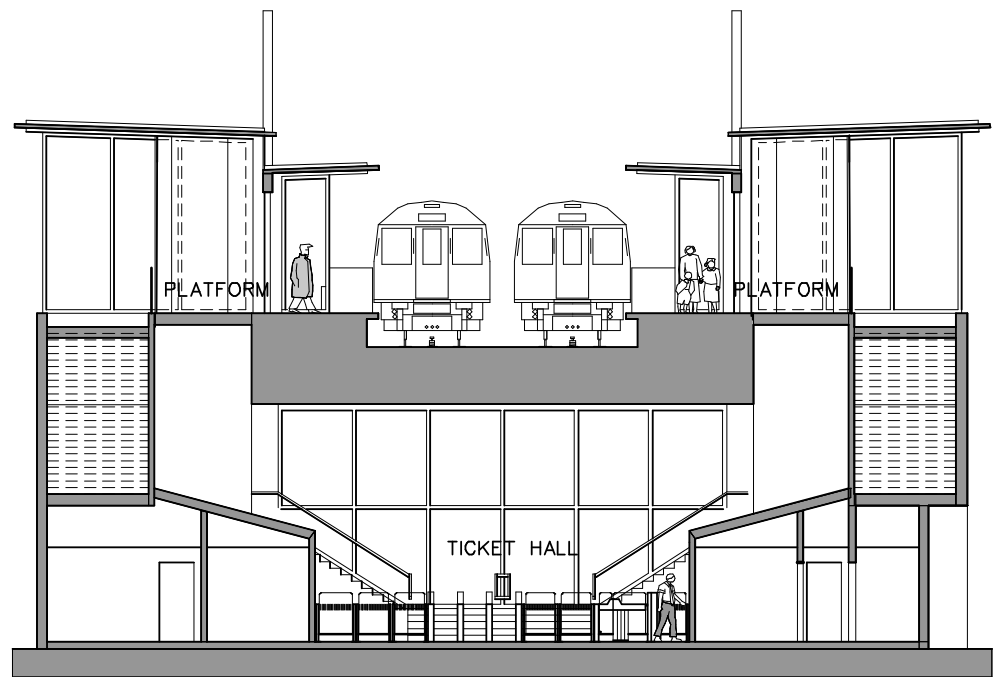

CROSS SECTION C-C

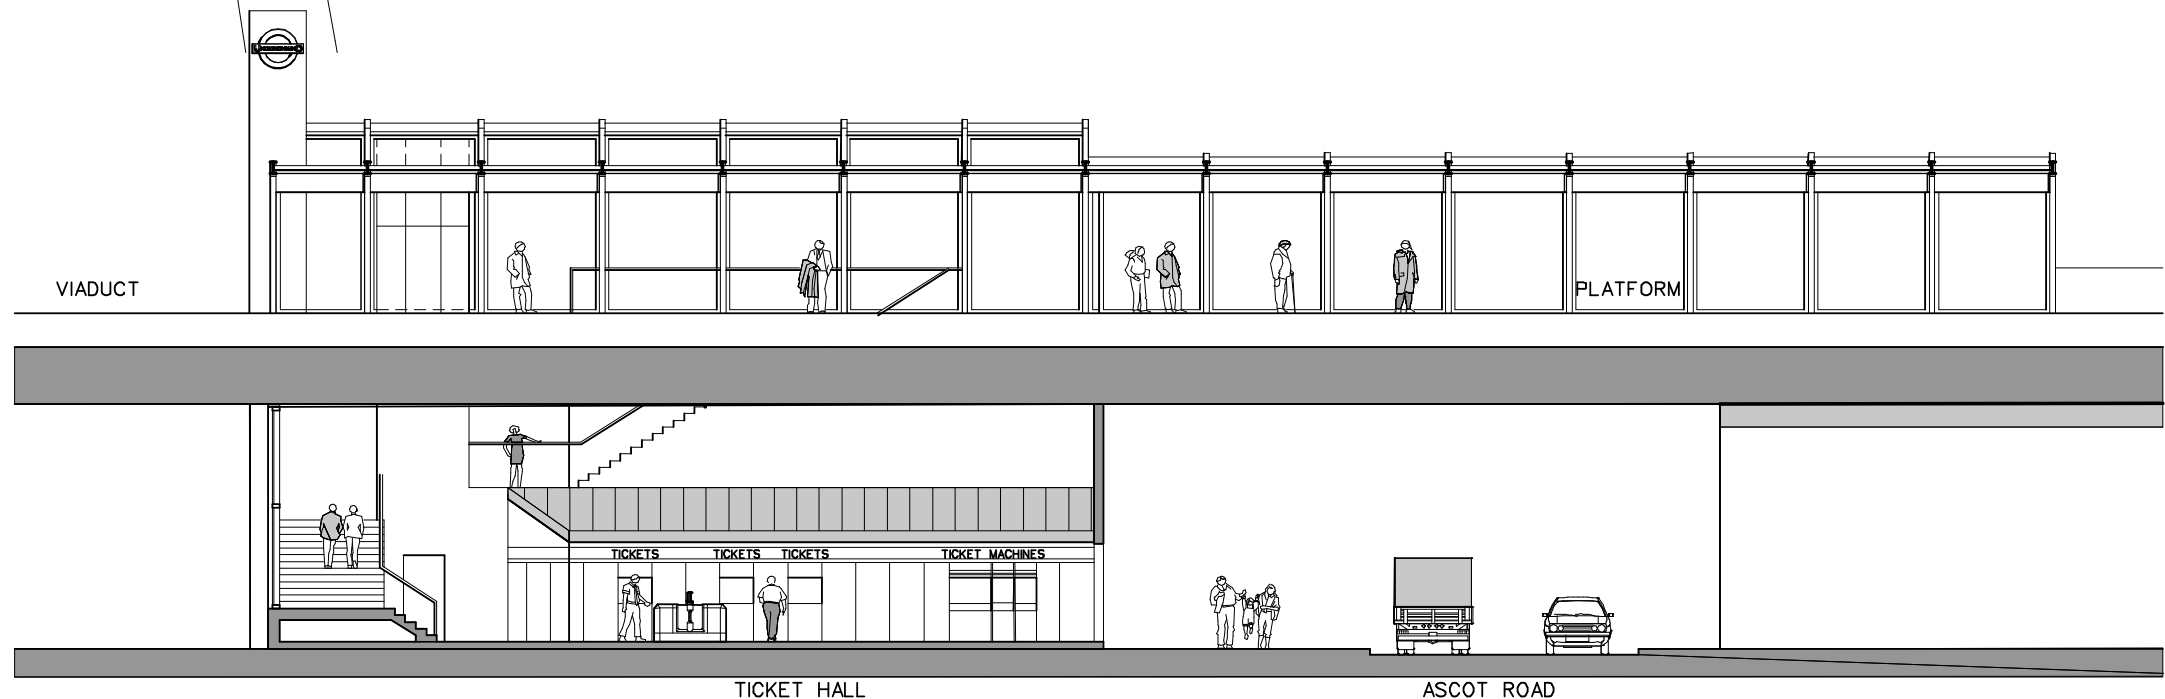

LONGITUDINAL SECTION B-B