


SECTIONS



Transport and Works Act 1992
London Underground
(Victoria Station Upgrade) Order
Work Nos. 1, 2 & 3

SHEET No. 1

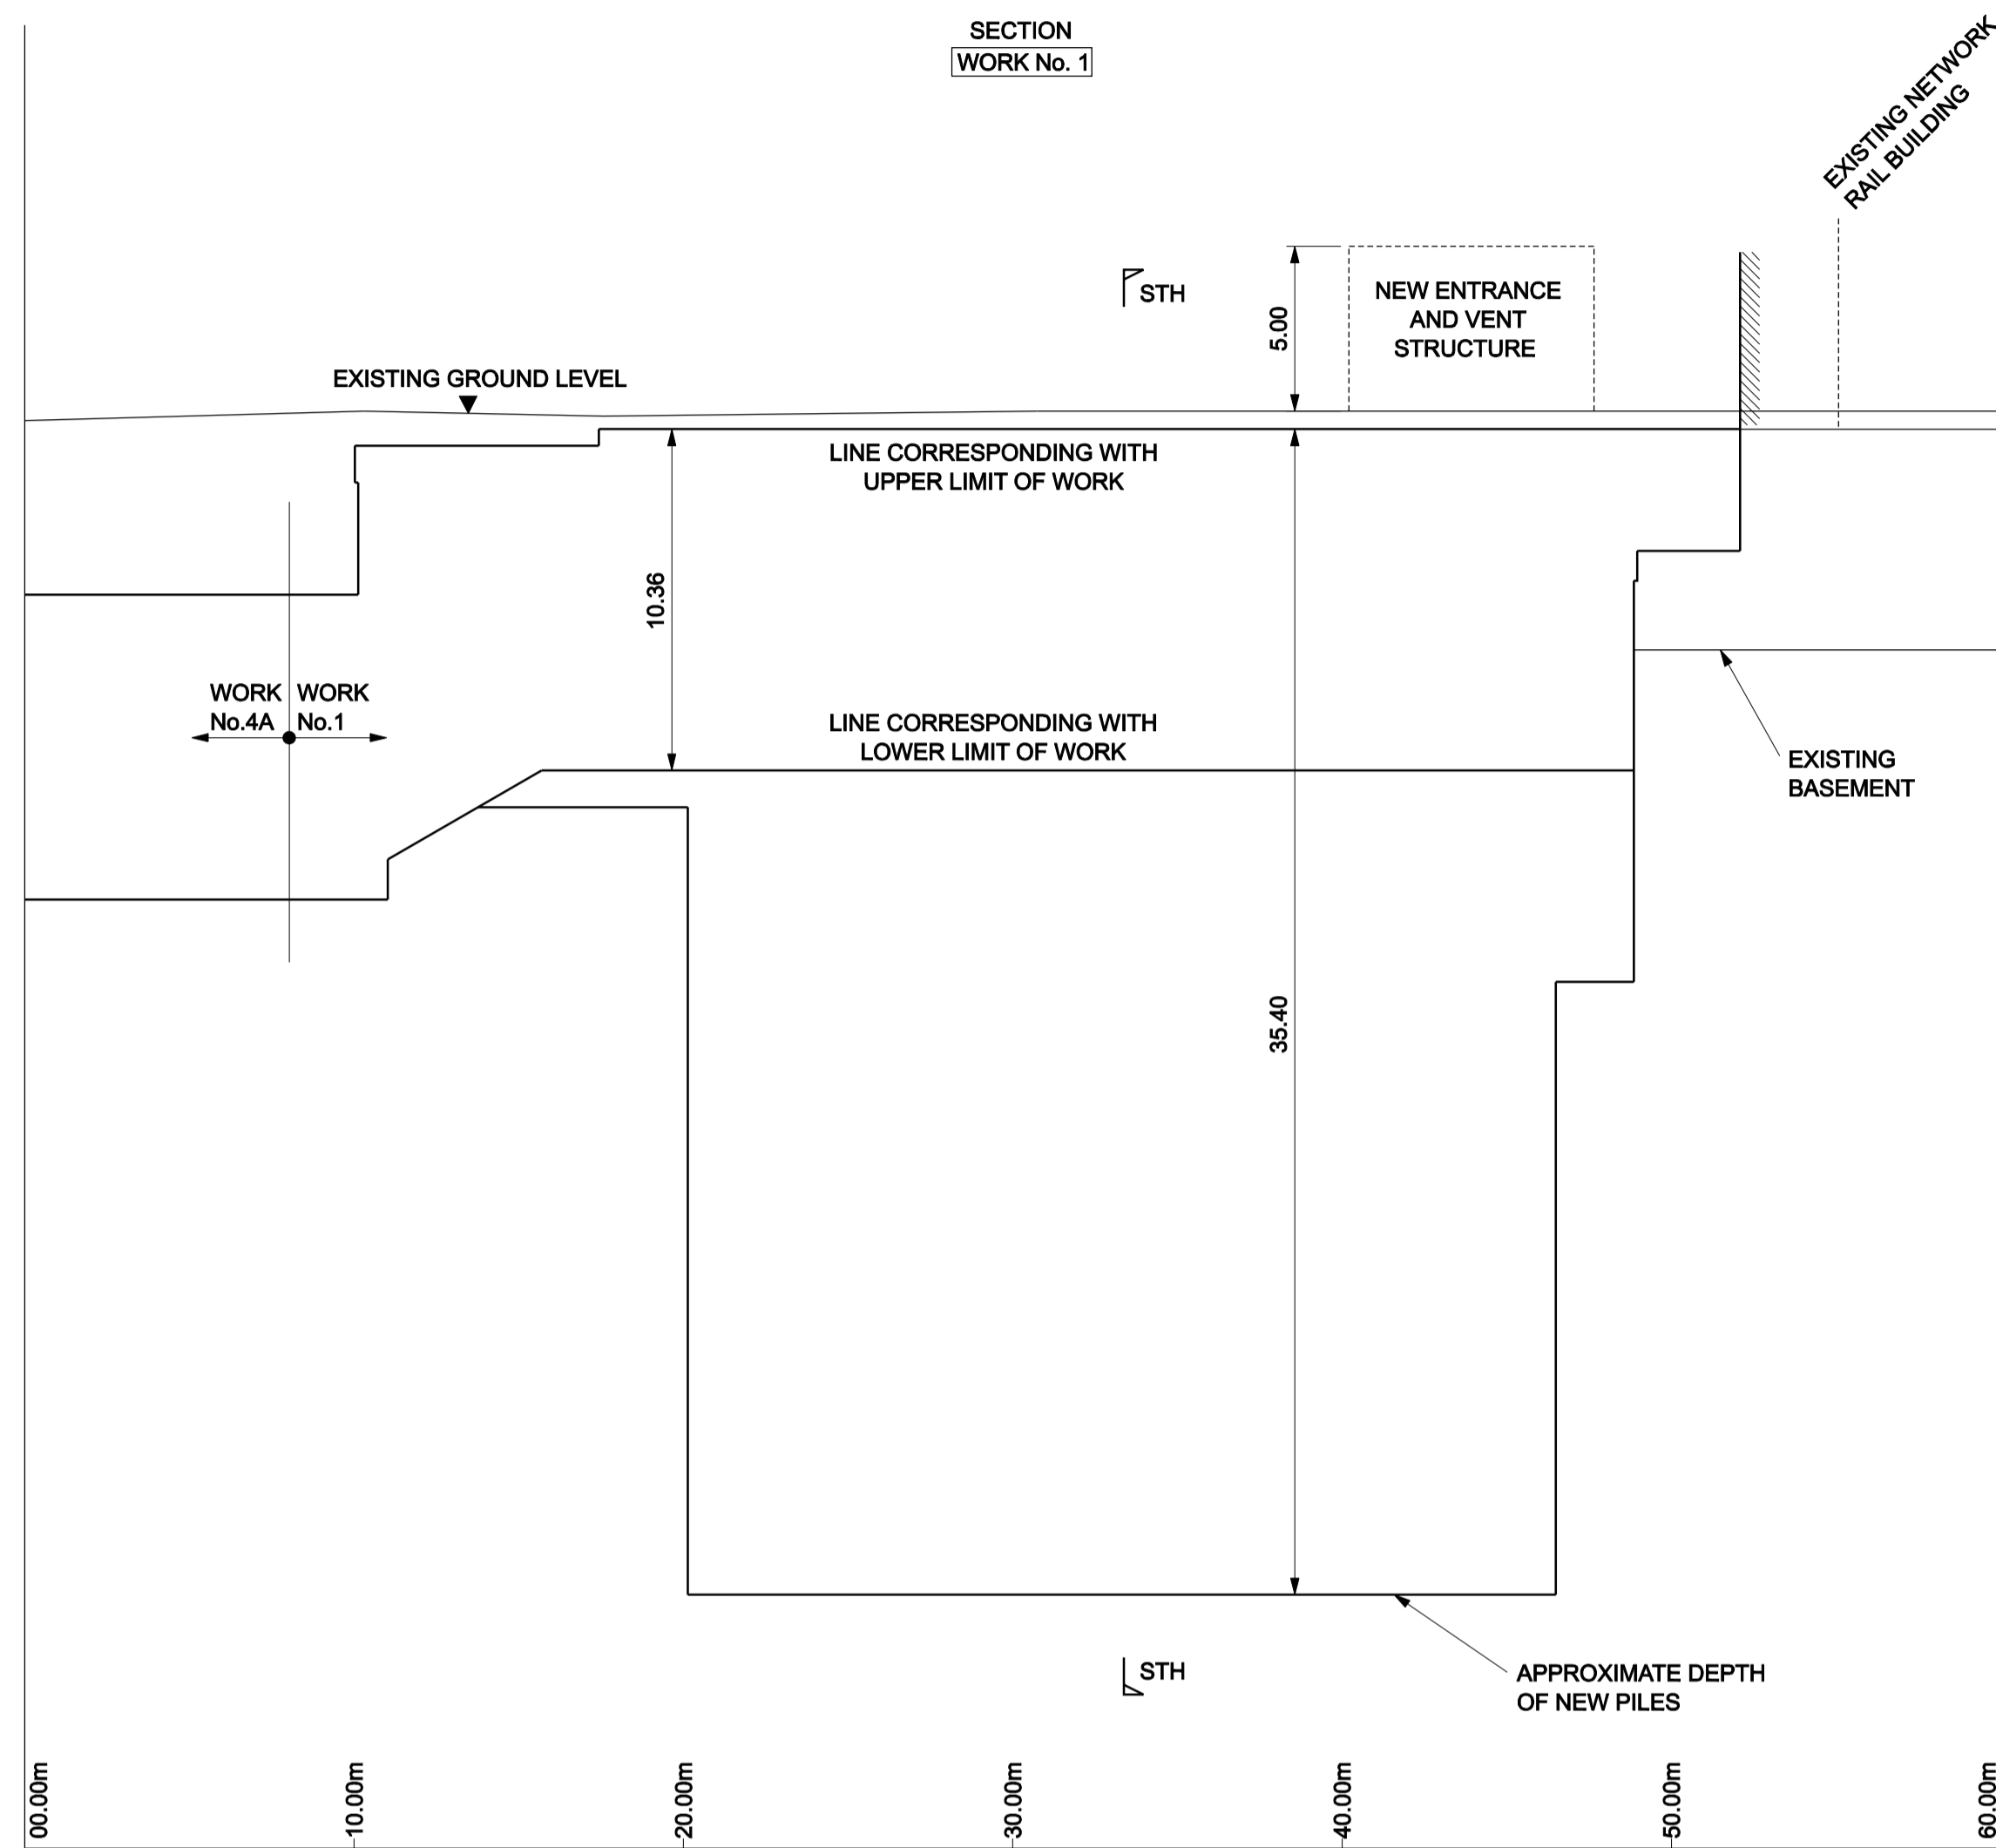



HORIZONTAL / VERTICAL SCALE 1:200 @ A1 (1:400 @ A3)

MMD-V047-1159-GEN-MOD-20053.DGN

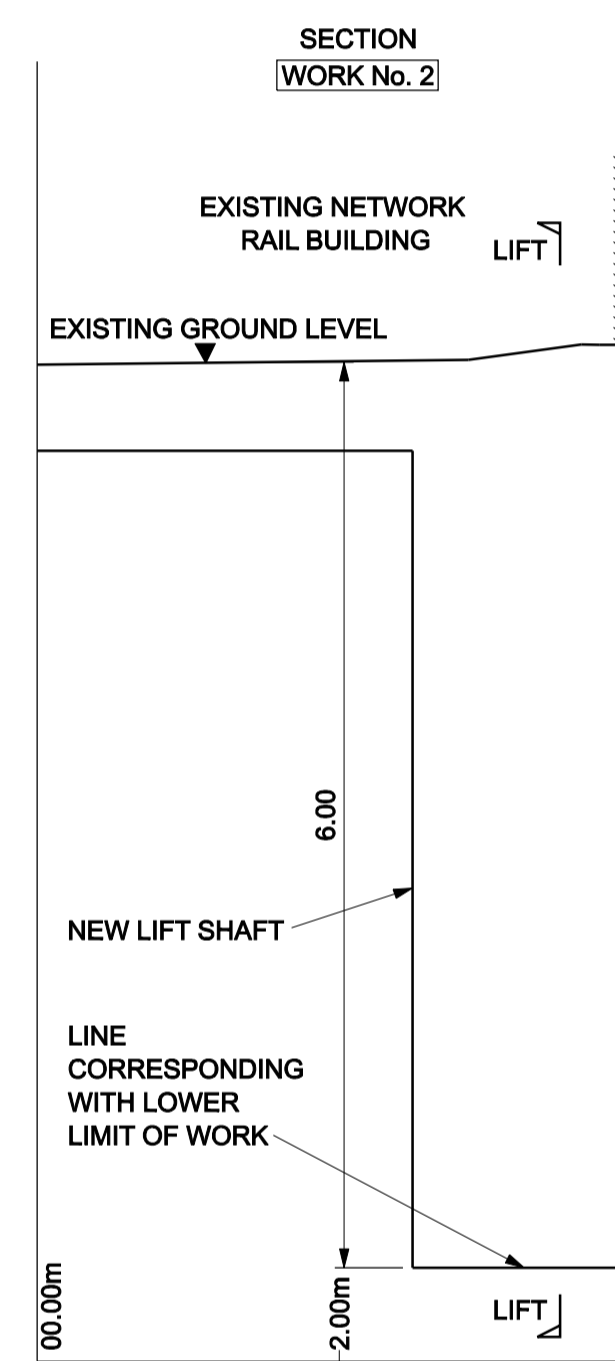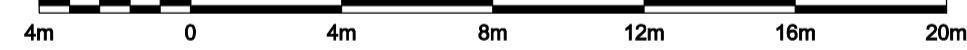


HORIZONTAL / VERTICAL SCALE 1:50 @ A1 (1:100 @ A3)

MMD-V047-1159-GEN-MOD-20053.DGN

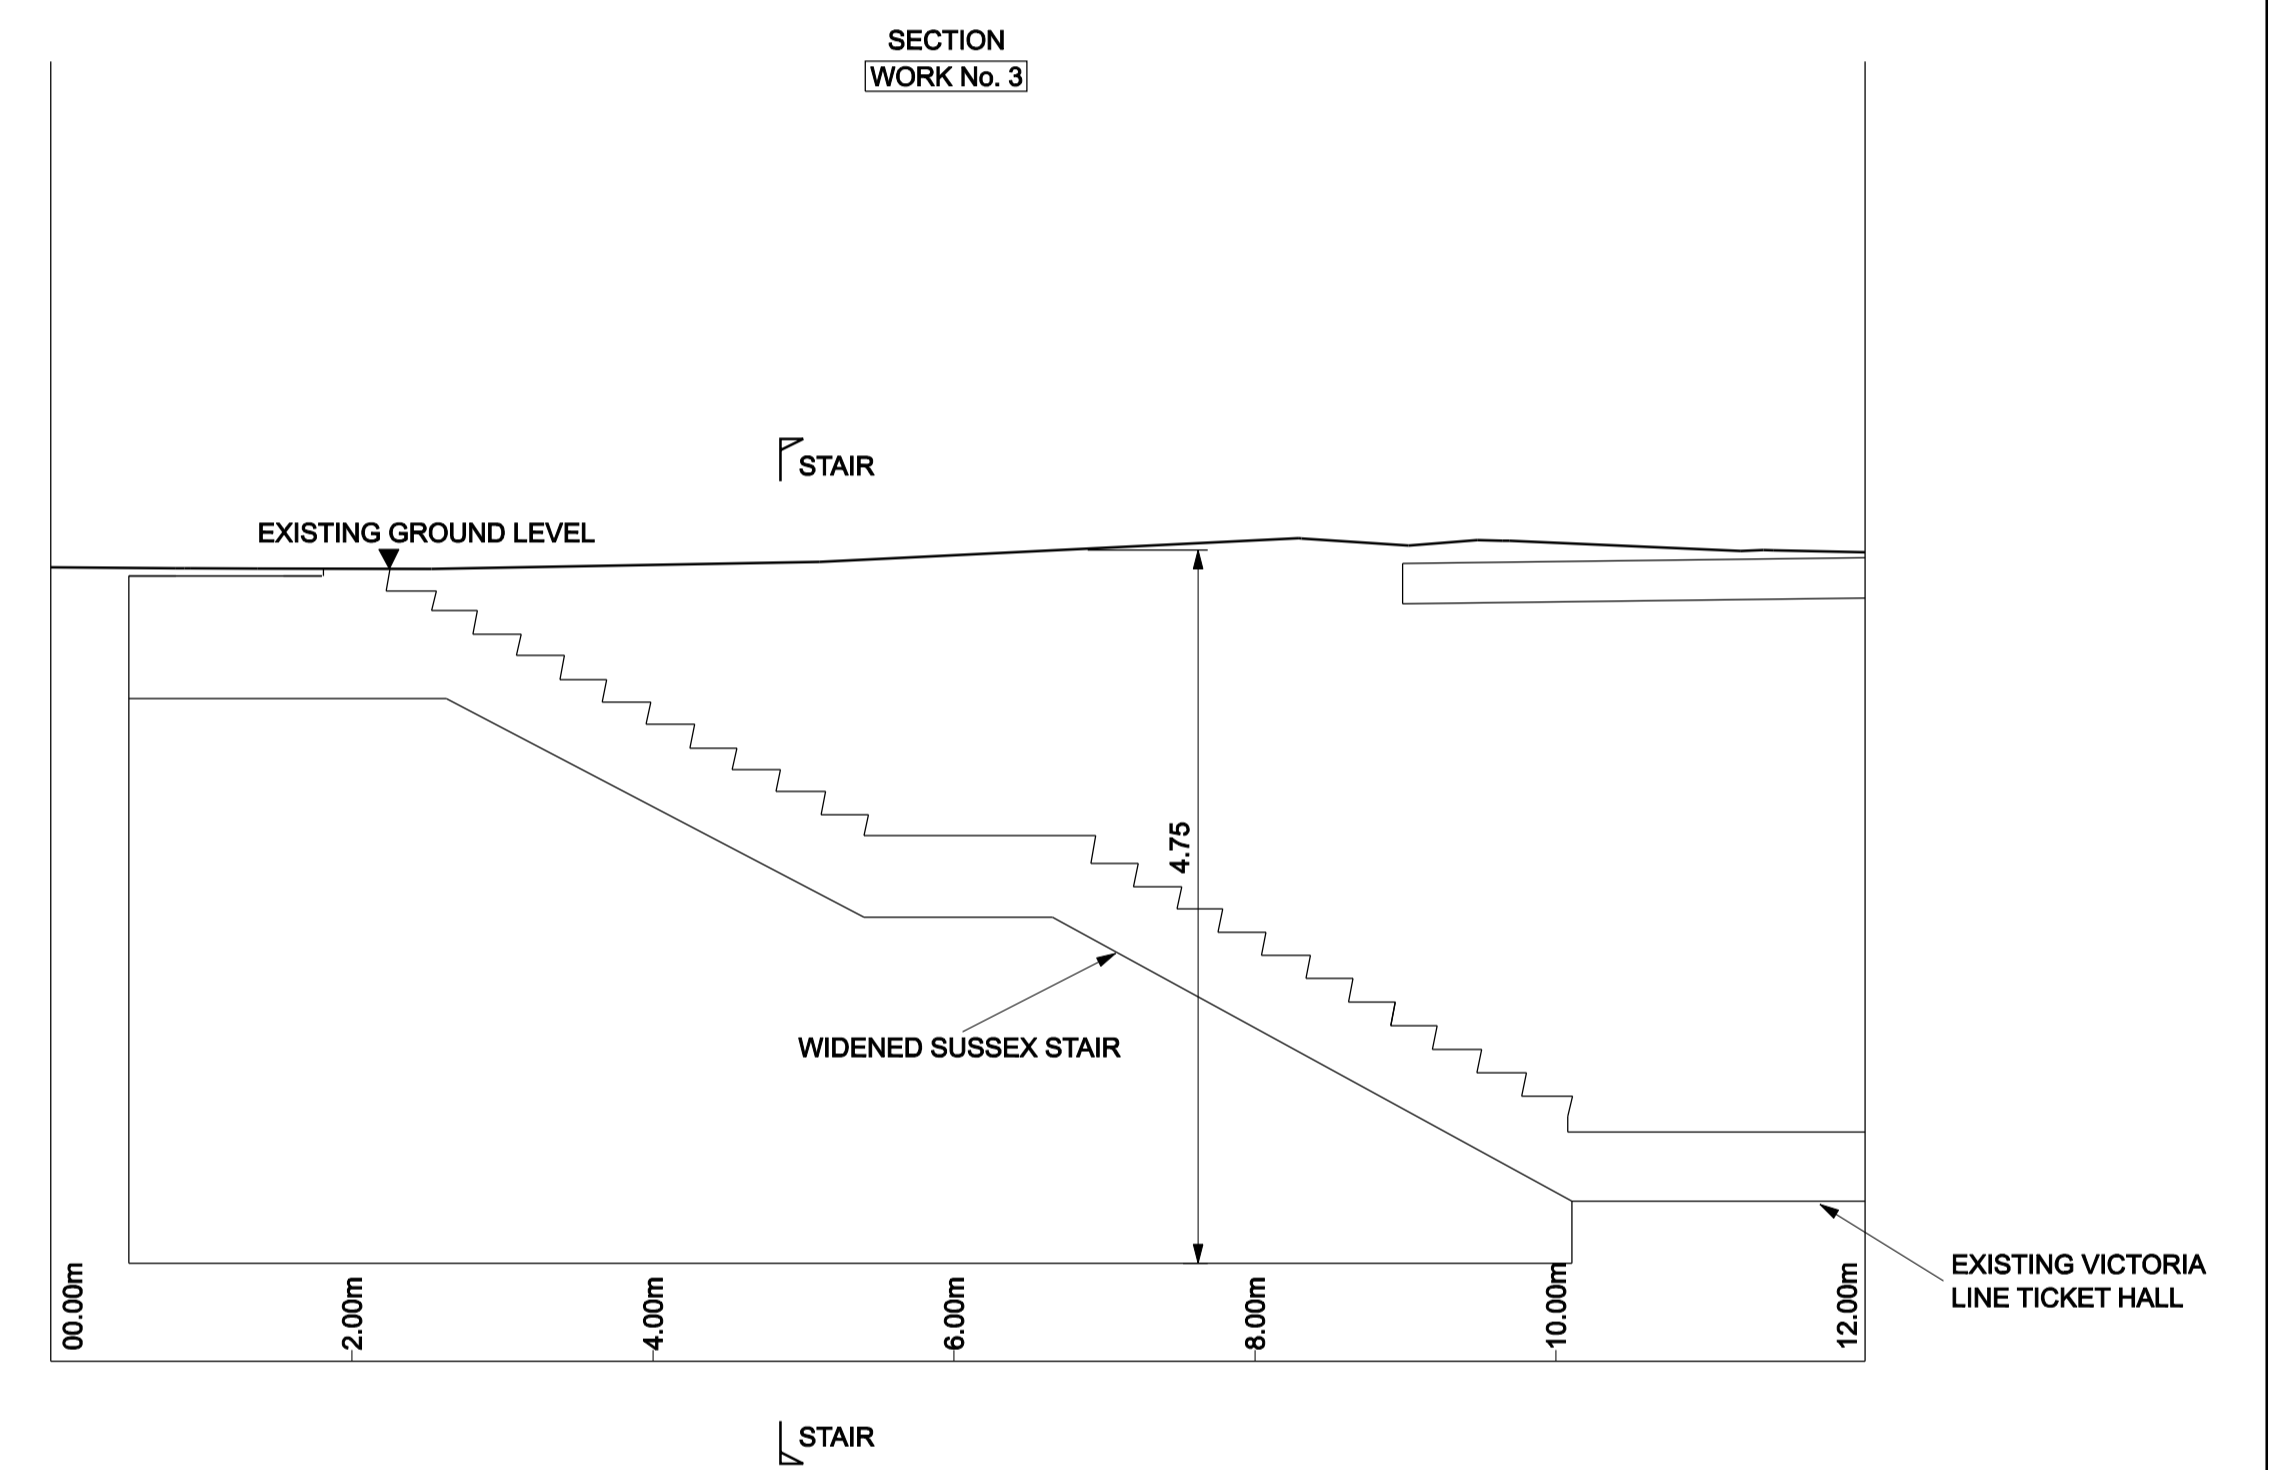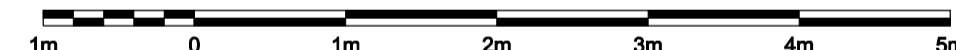

HORIZONTAL / VERTICAL SCALE 1:50 @ A1 (1:100 @ A3)

MMD-V047-1159-GEN-MOD-20053.DGN

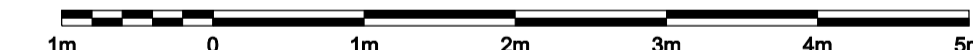

DRG No.	REV
MMD-V047-1159-GEN-DRG-50615	E03