



# SECTIONS

Transport and Works Act 1992  
London Underground  
(Victoria Station Upgrade) Order  
Work Nos. 4A, 4B, 4C & 4D


SHEET No. 2

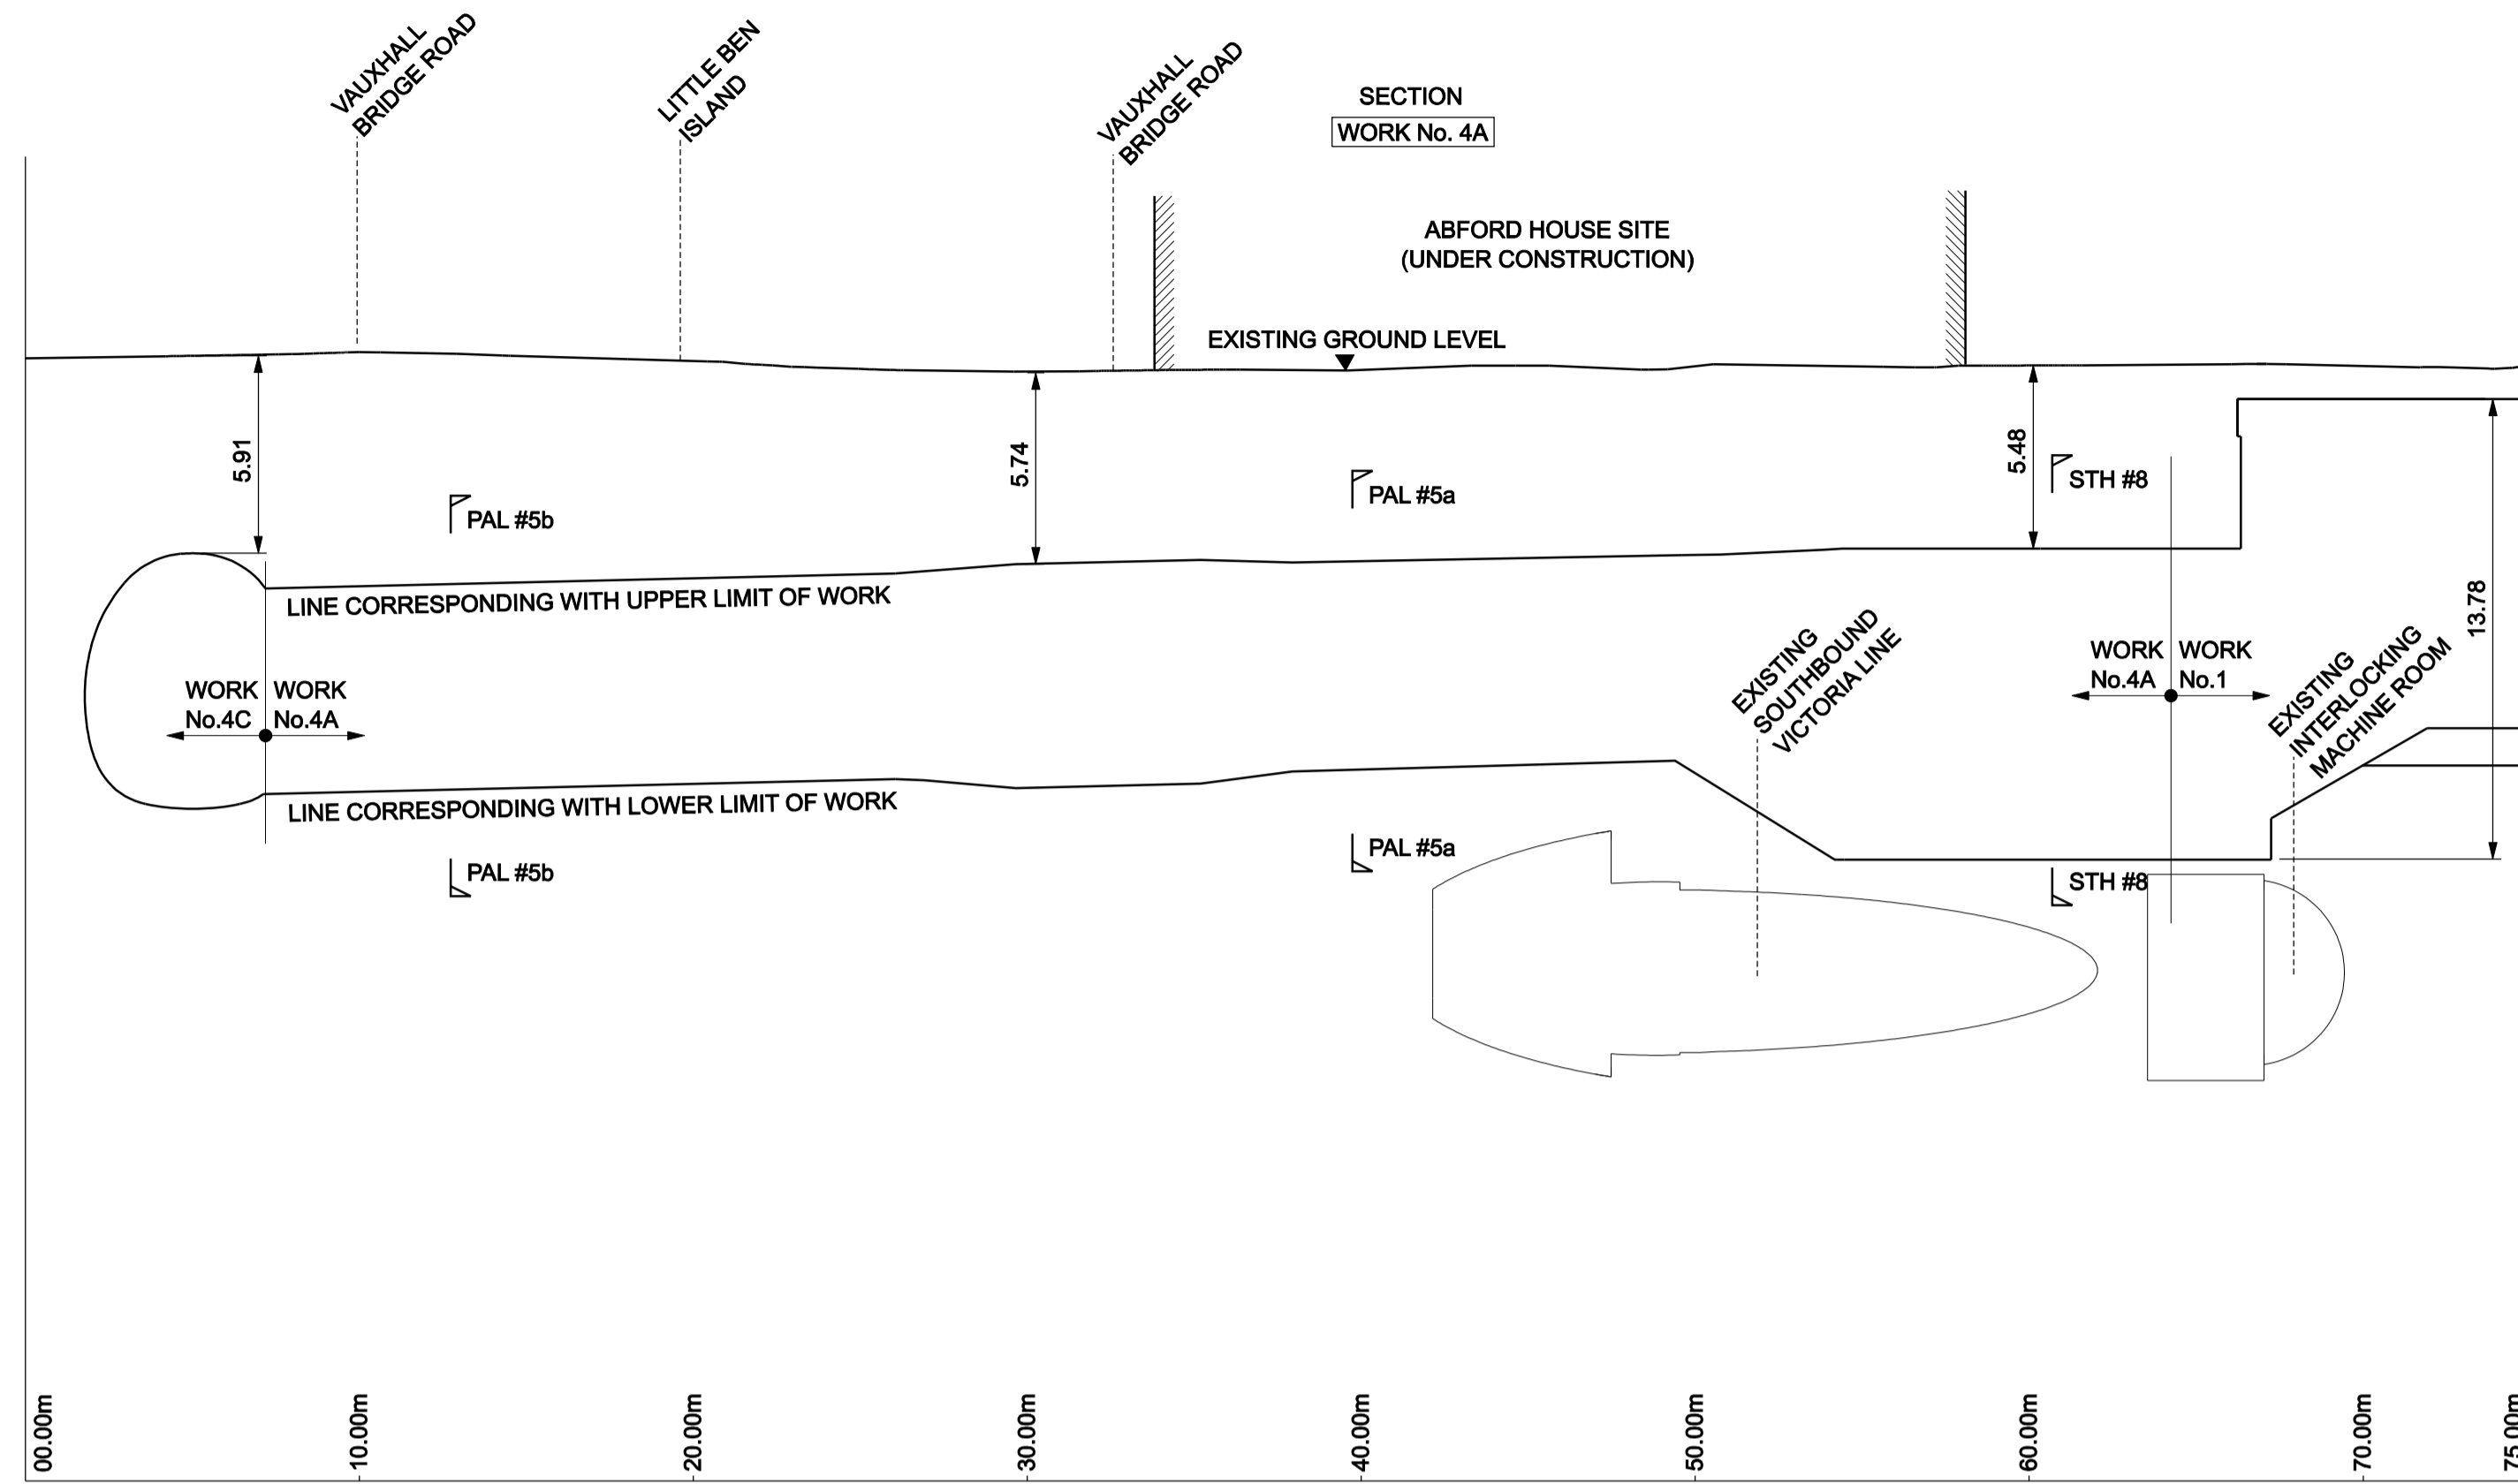


HORIZONTAL / VERTICAL SCALE 1:200 @ A1 (1:400 @ A3)  
MMD-V047-1159-GEN-MOD-20053.DGN

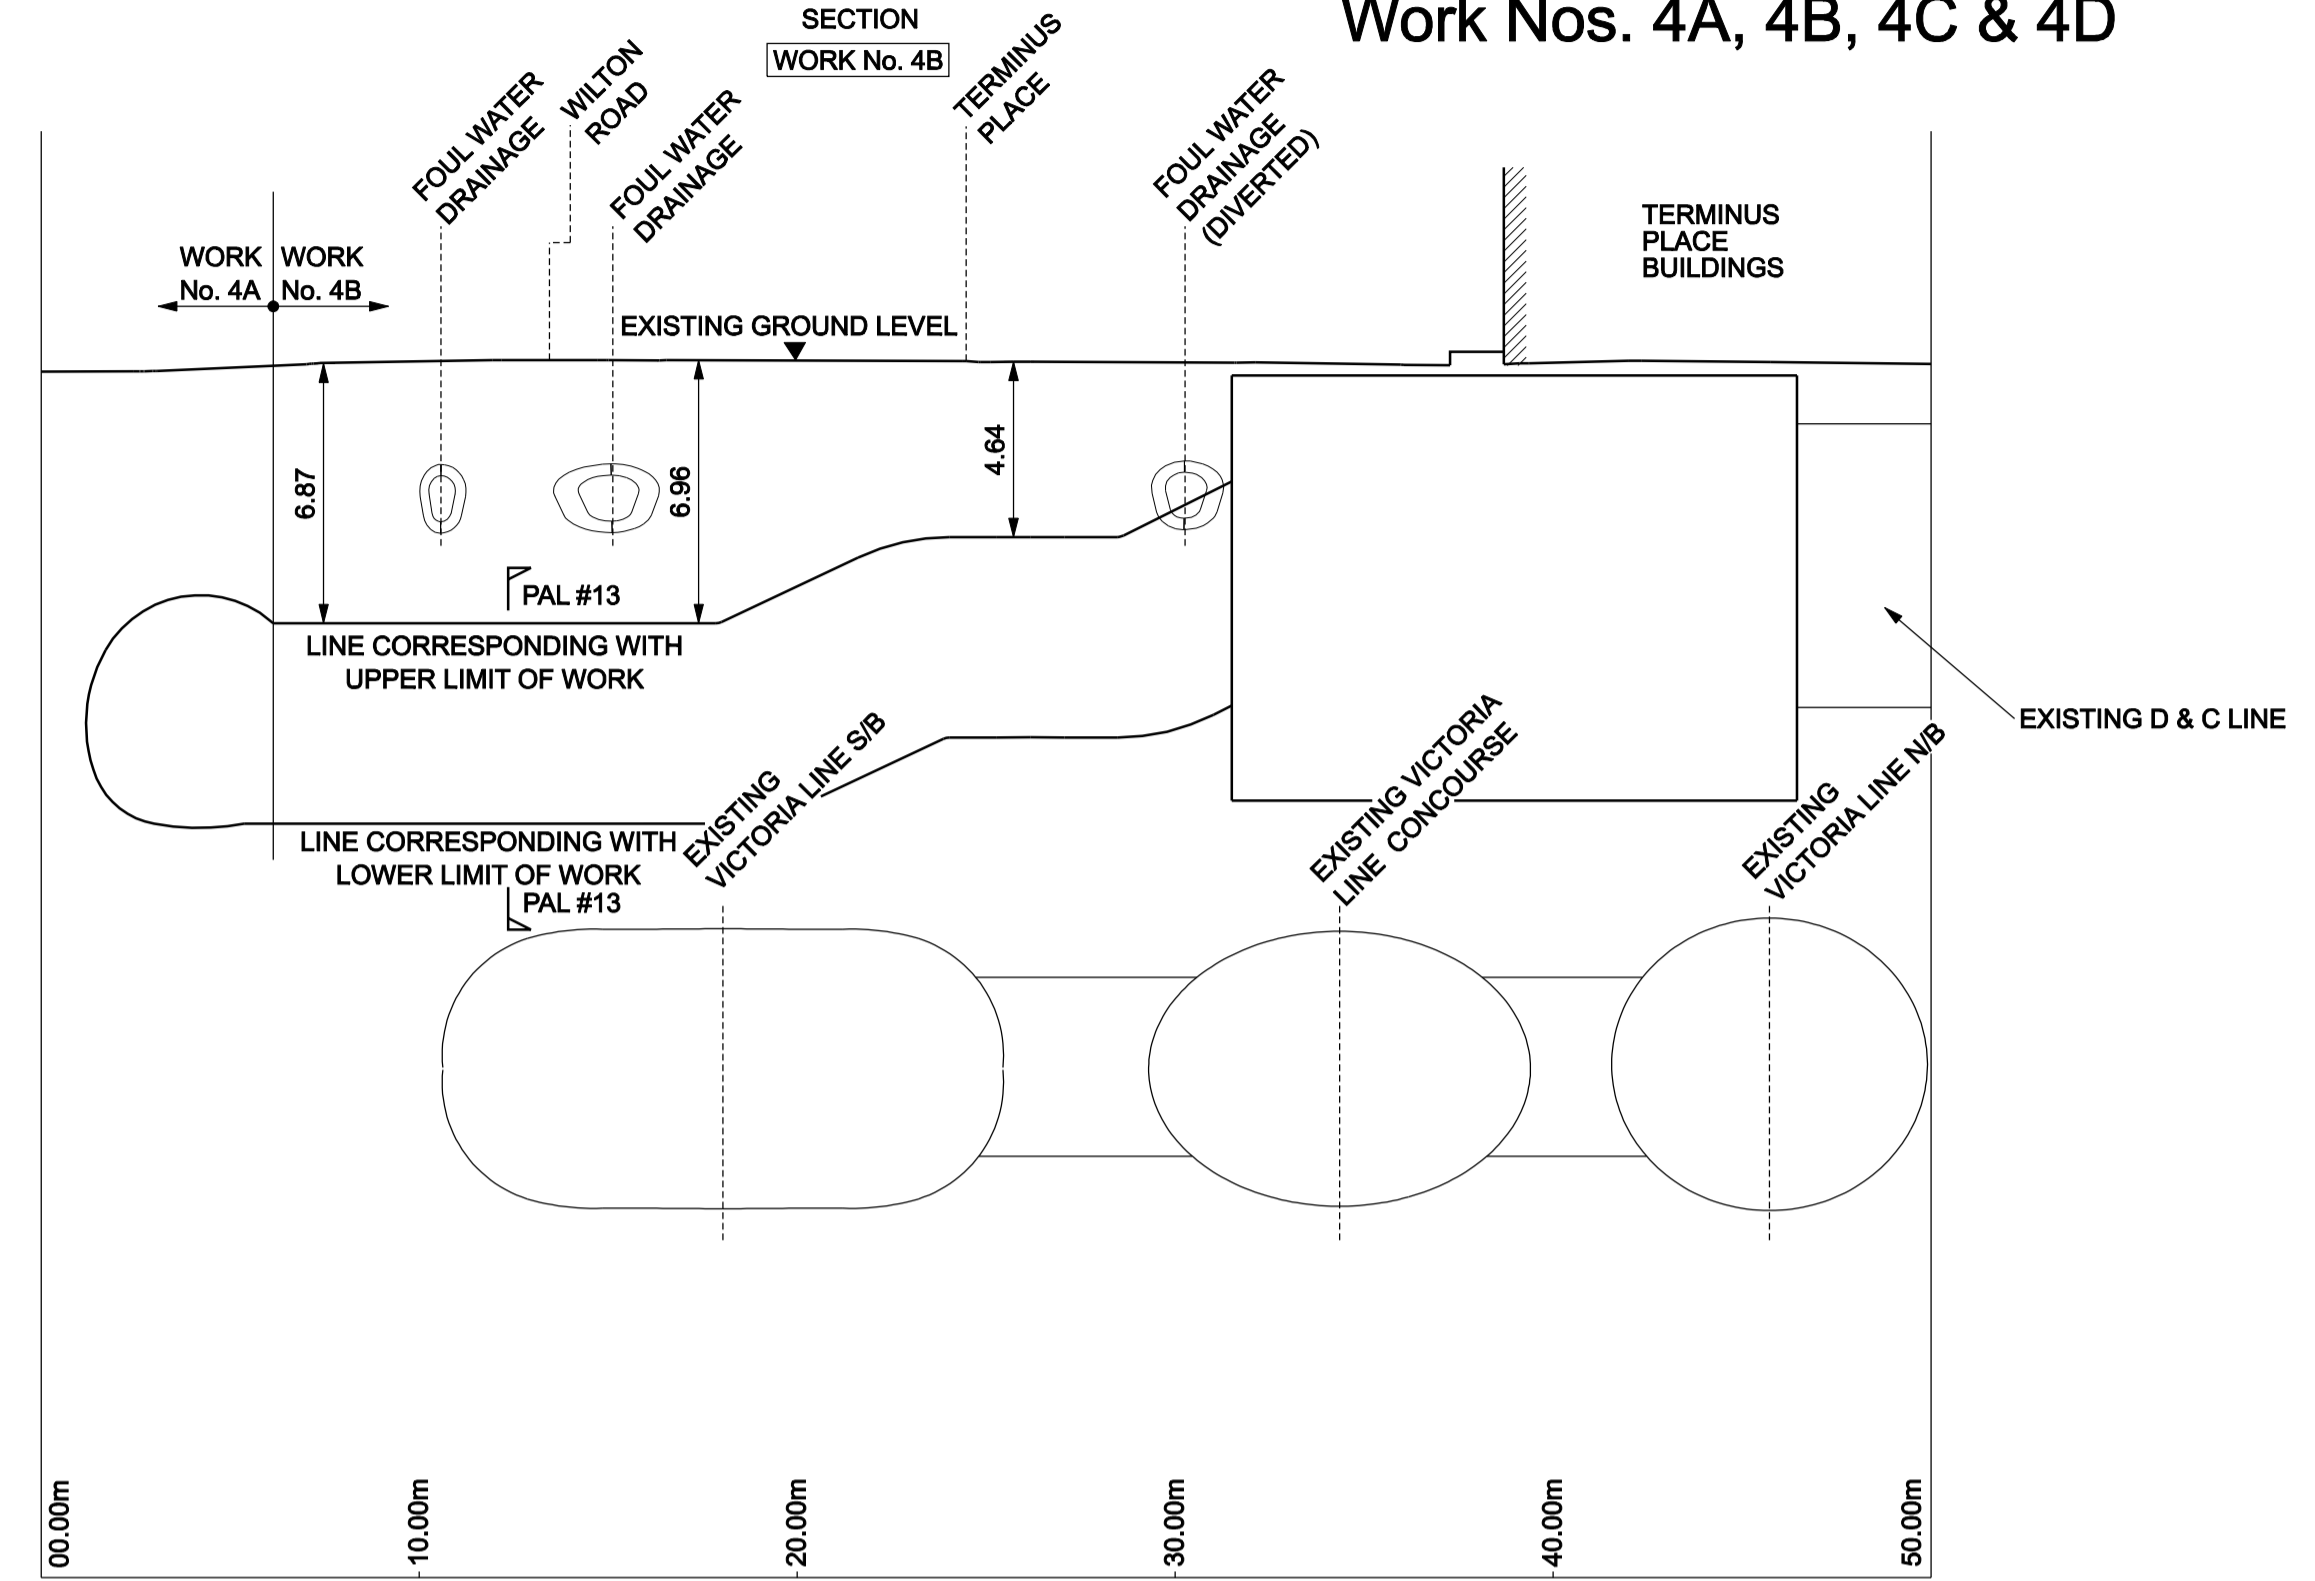

HORIZONTAL / VERTICAL SCALE 1:200 @ A1 (1:400 @ A3)  
MMD-V047-1159-GEN-MOD-20053.DGN

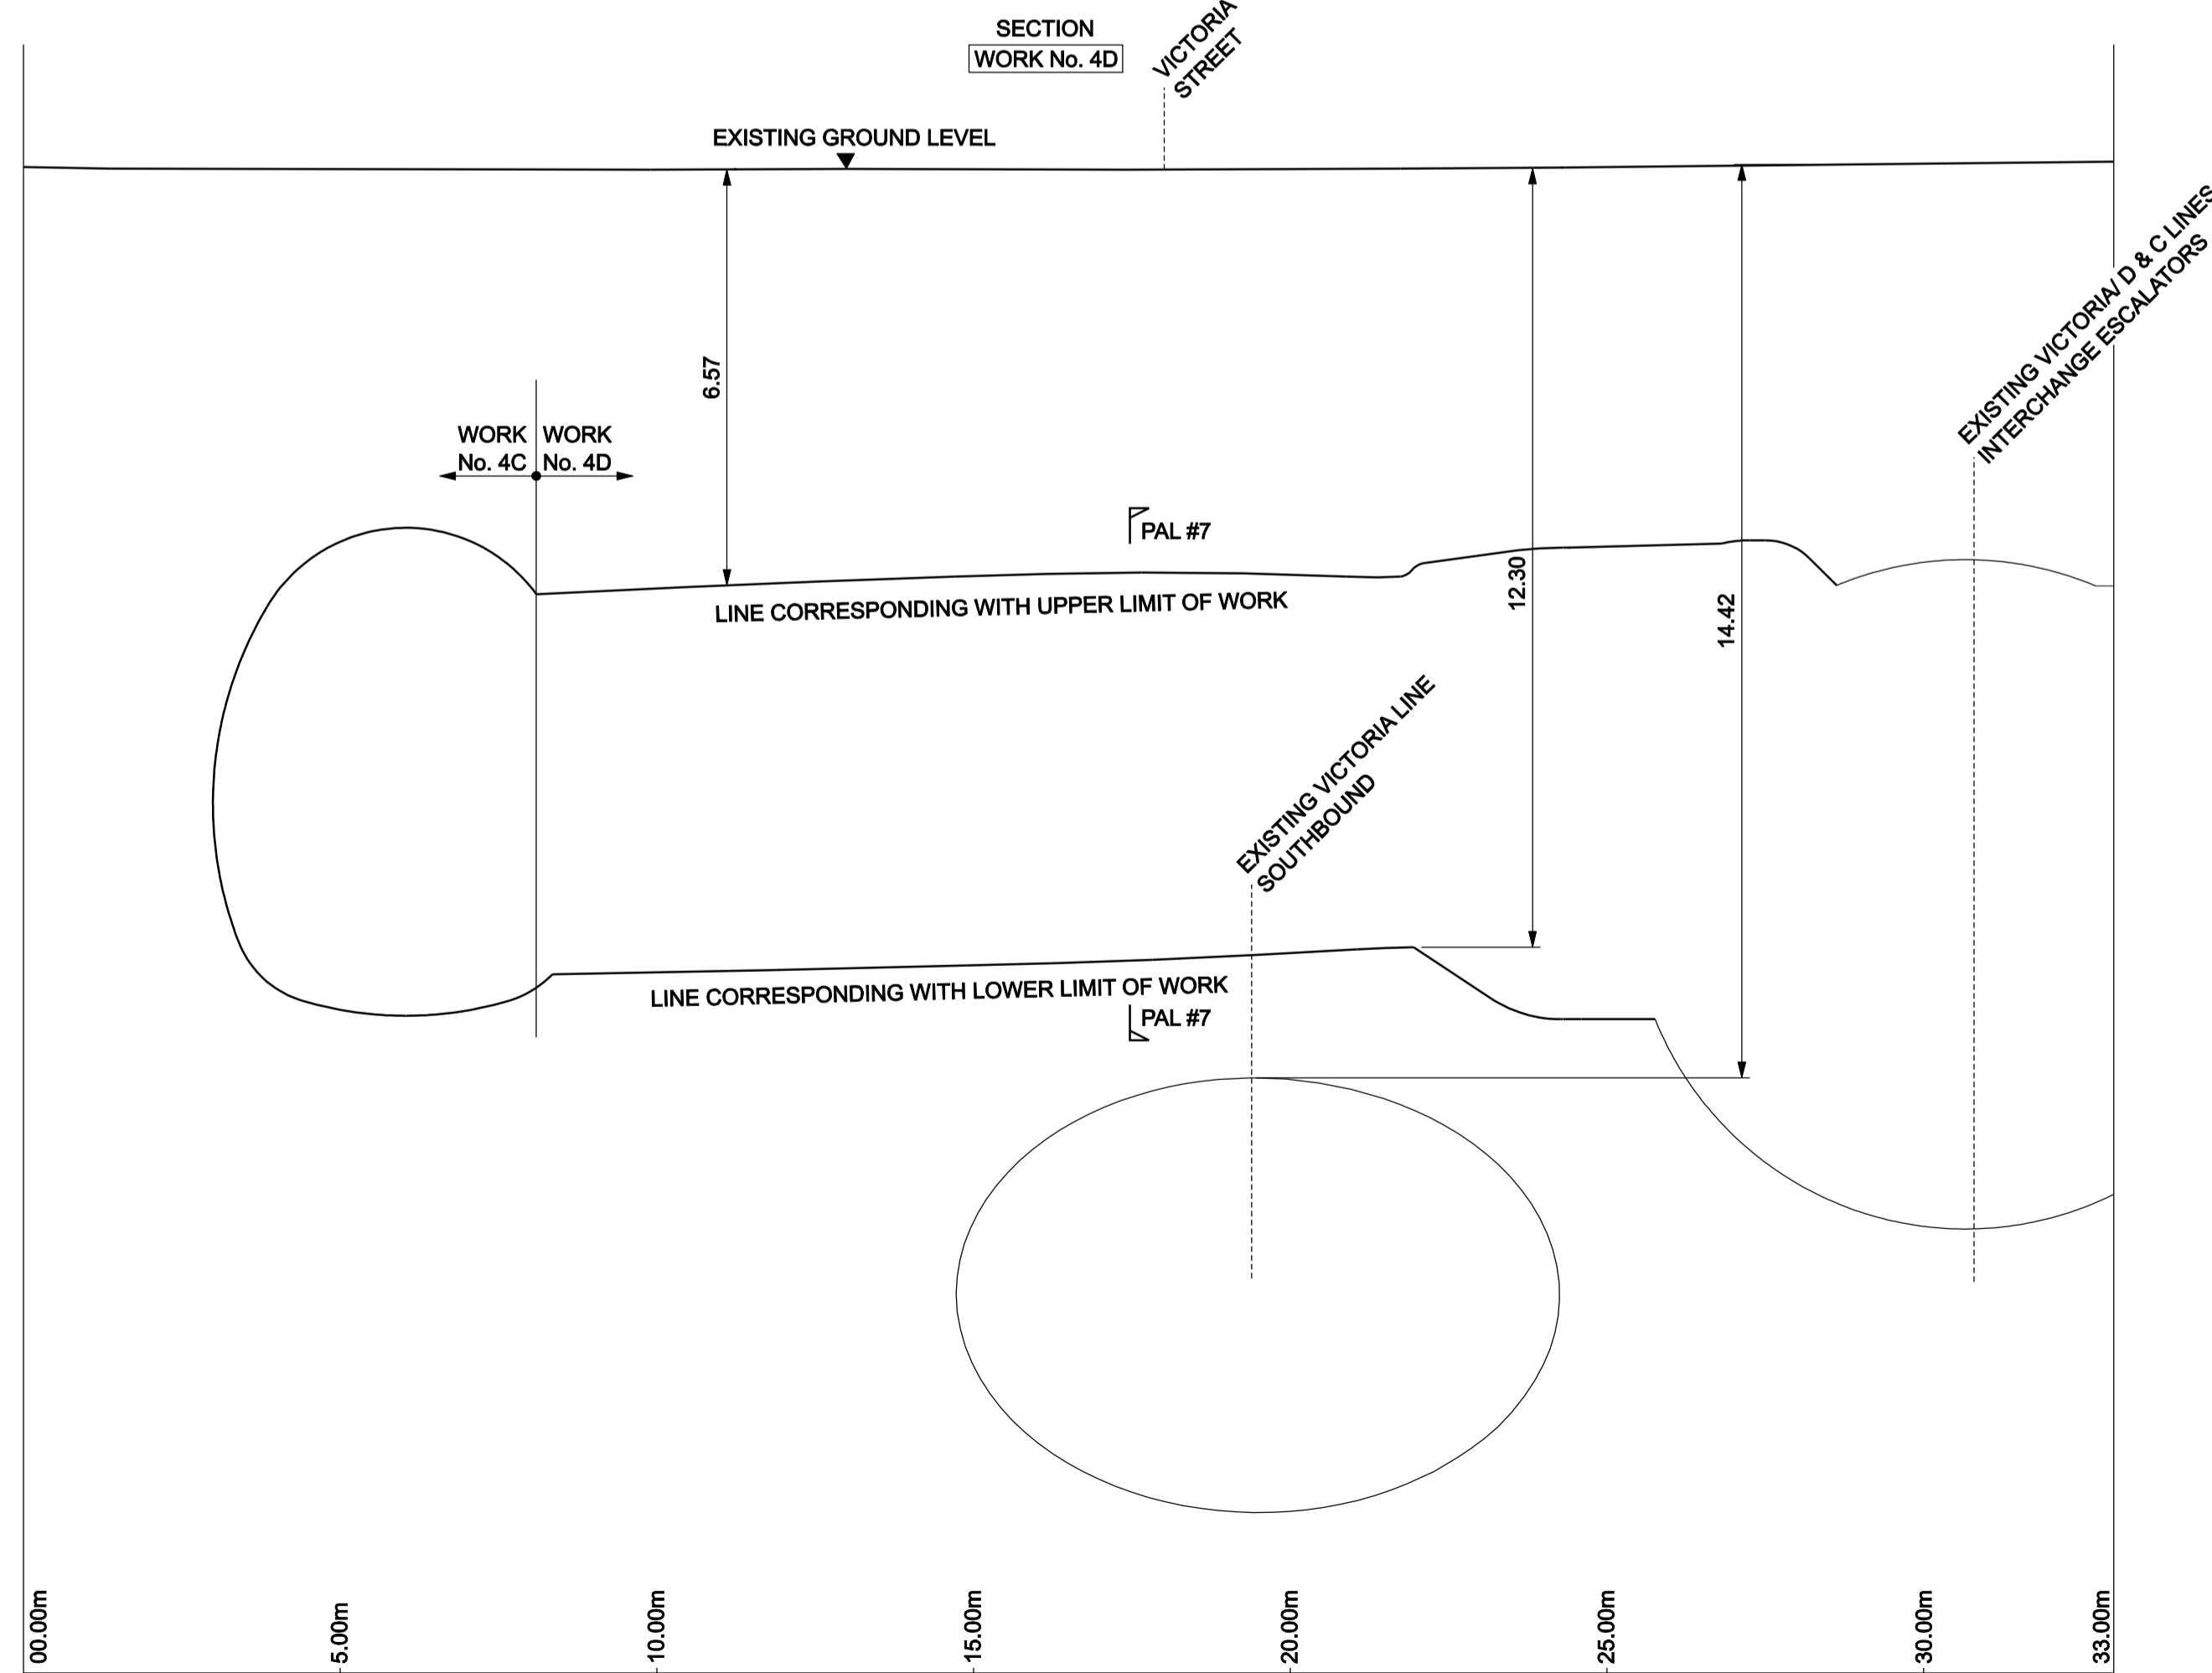

HORIZONTAL / VERTICAL SCALE 1:100 @ A1 (1:200 @ A3)  
MMD-V047-1159-GEN-MOD-20053.DGN

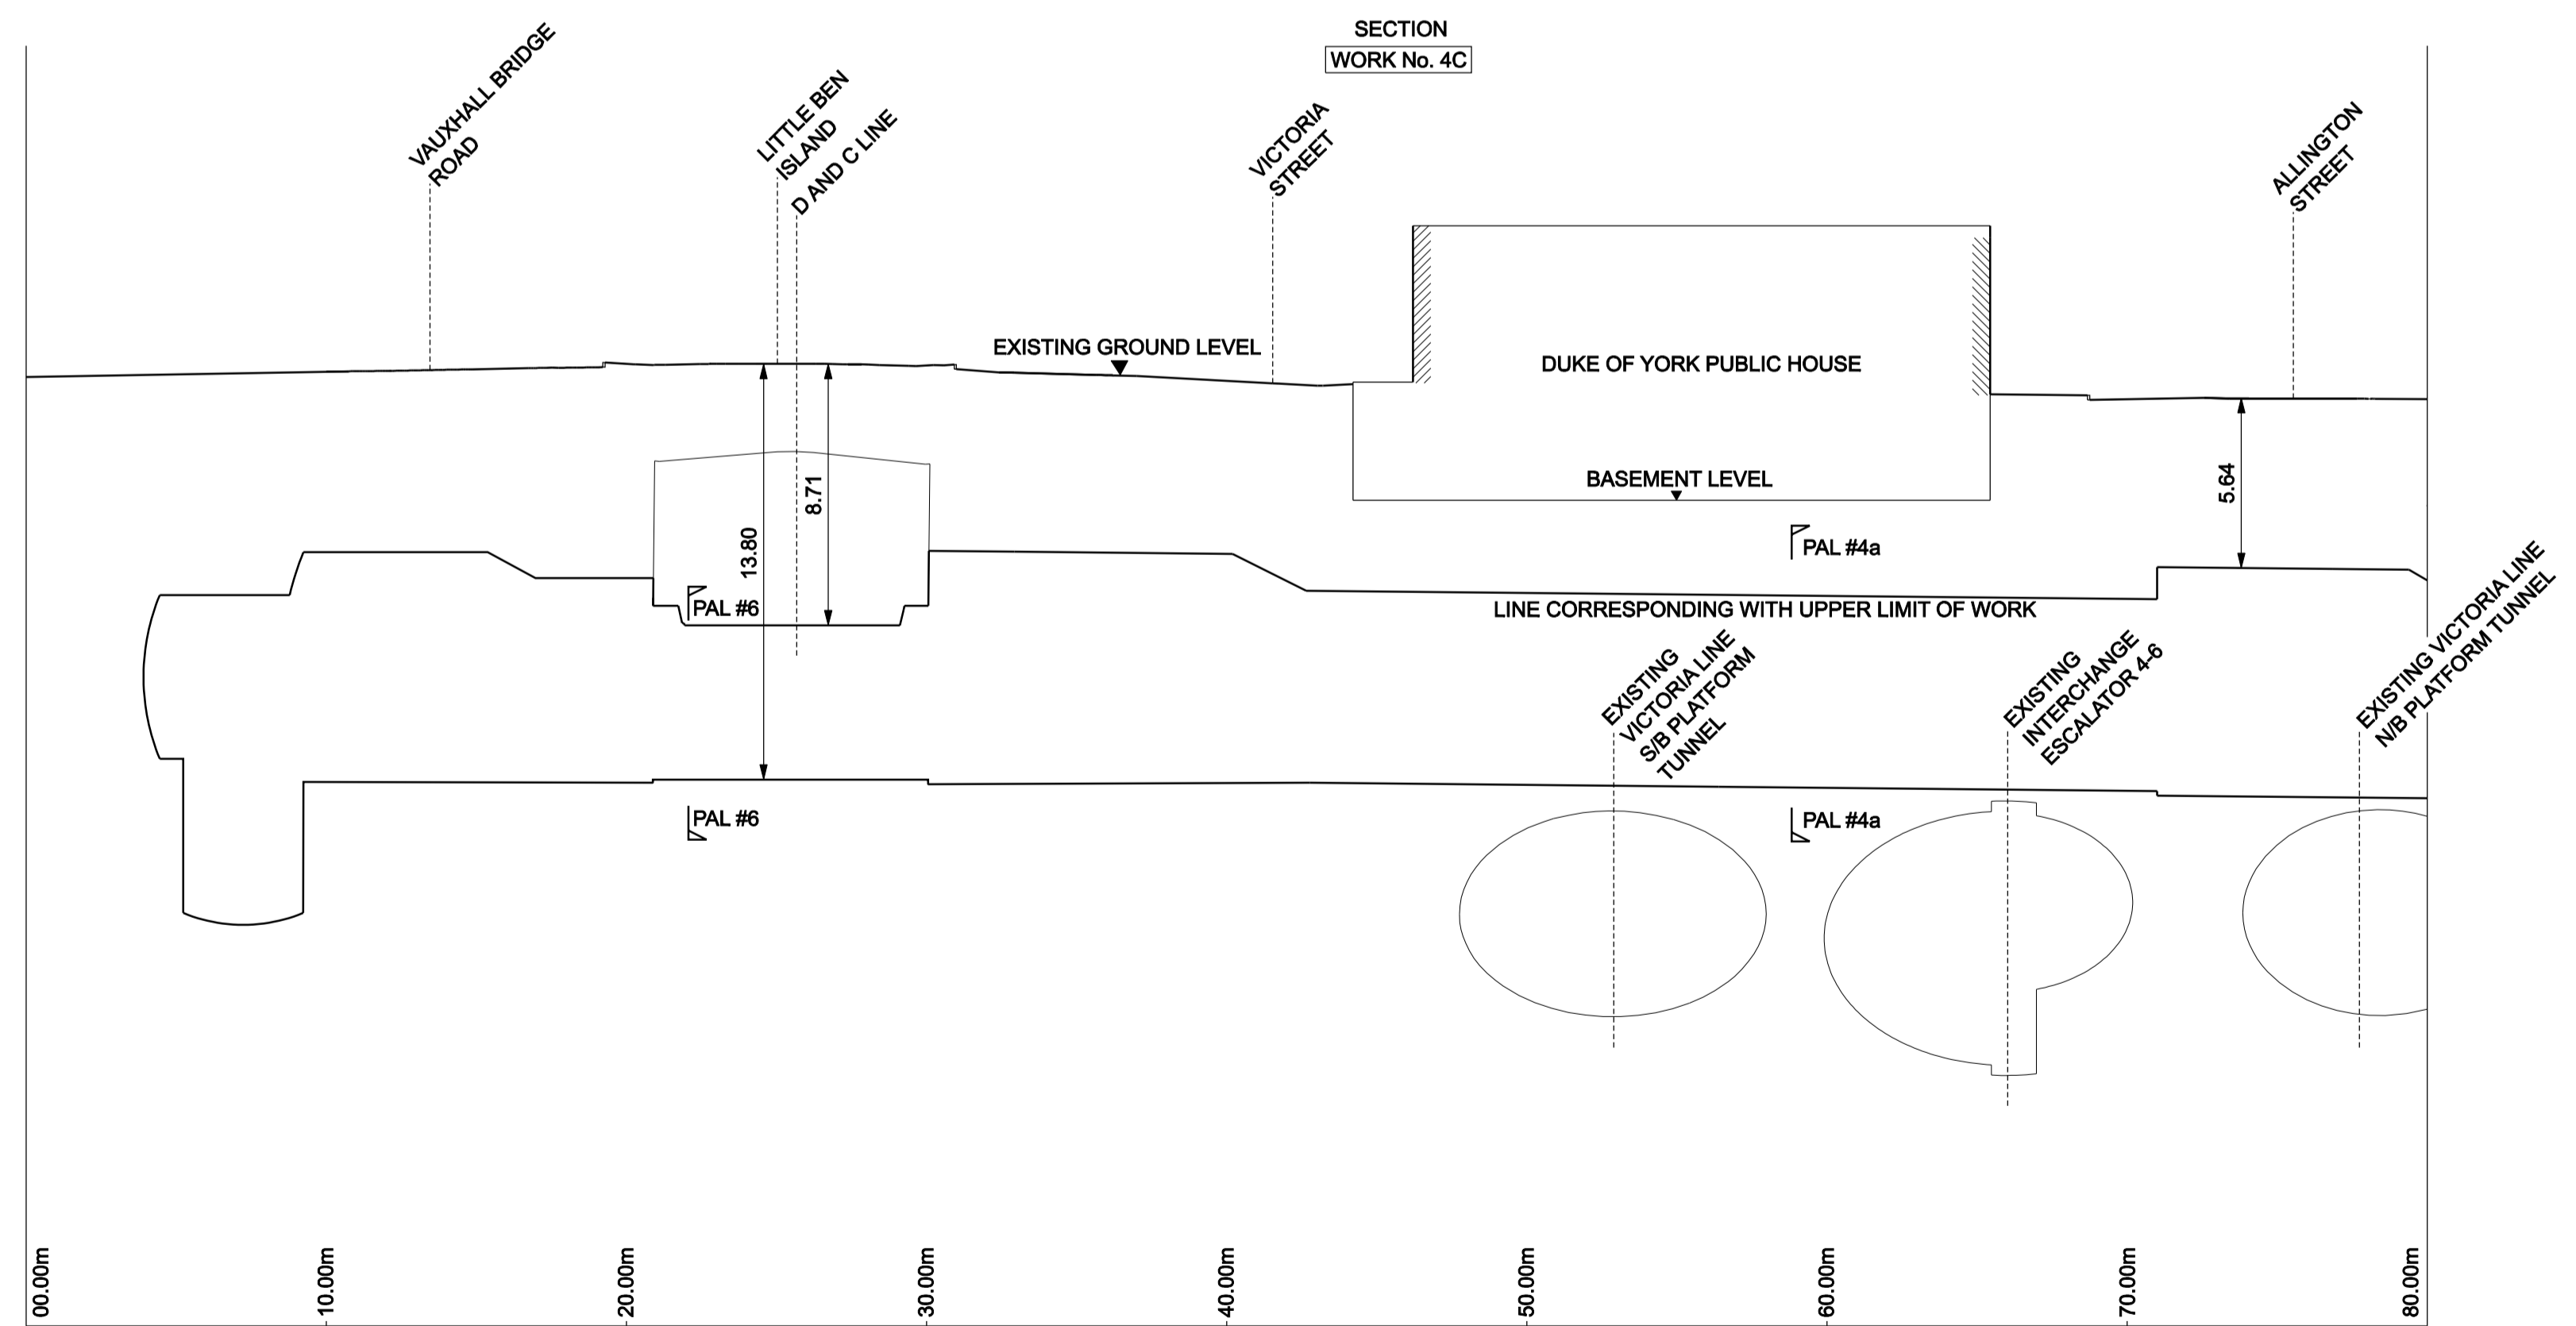

HORIZONTAL / VERTICAL SCALE 1:200 @ A1 (1:400 @ A3)  
MMD-V047-1159-GEN-MOD-20053.DGN

DRG No.	REV
MMD-V047-1159-GEN-DRG-50616	E03