



# SECTIONS

Transport and Works Act 1992  
London Underground  
(Victoria Station Upgrade) Order  
Work Nos. 4E, 4F, 4G & 4H


SHEET No. 3

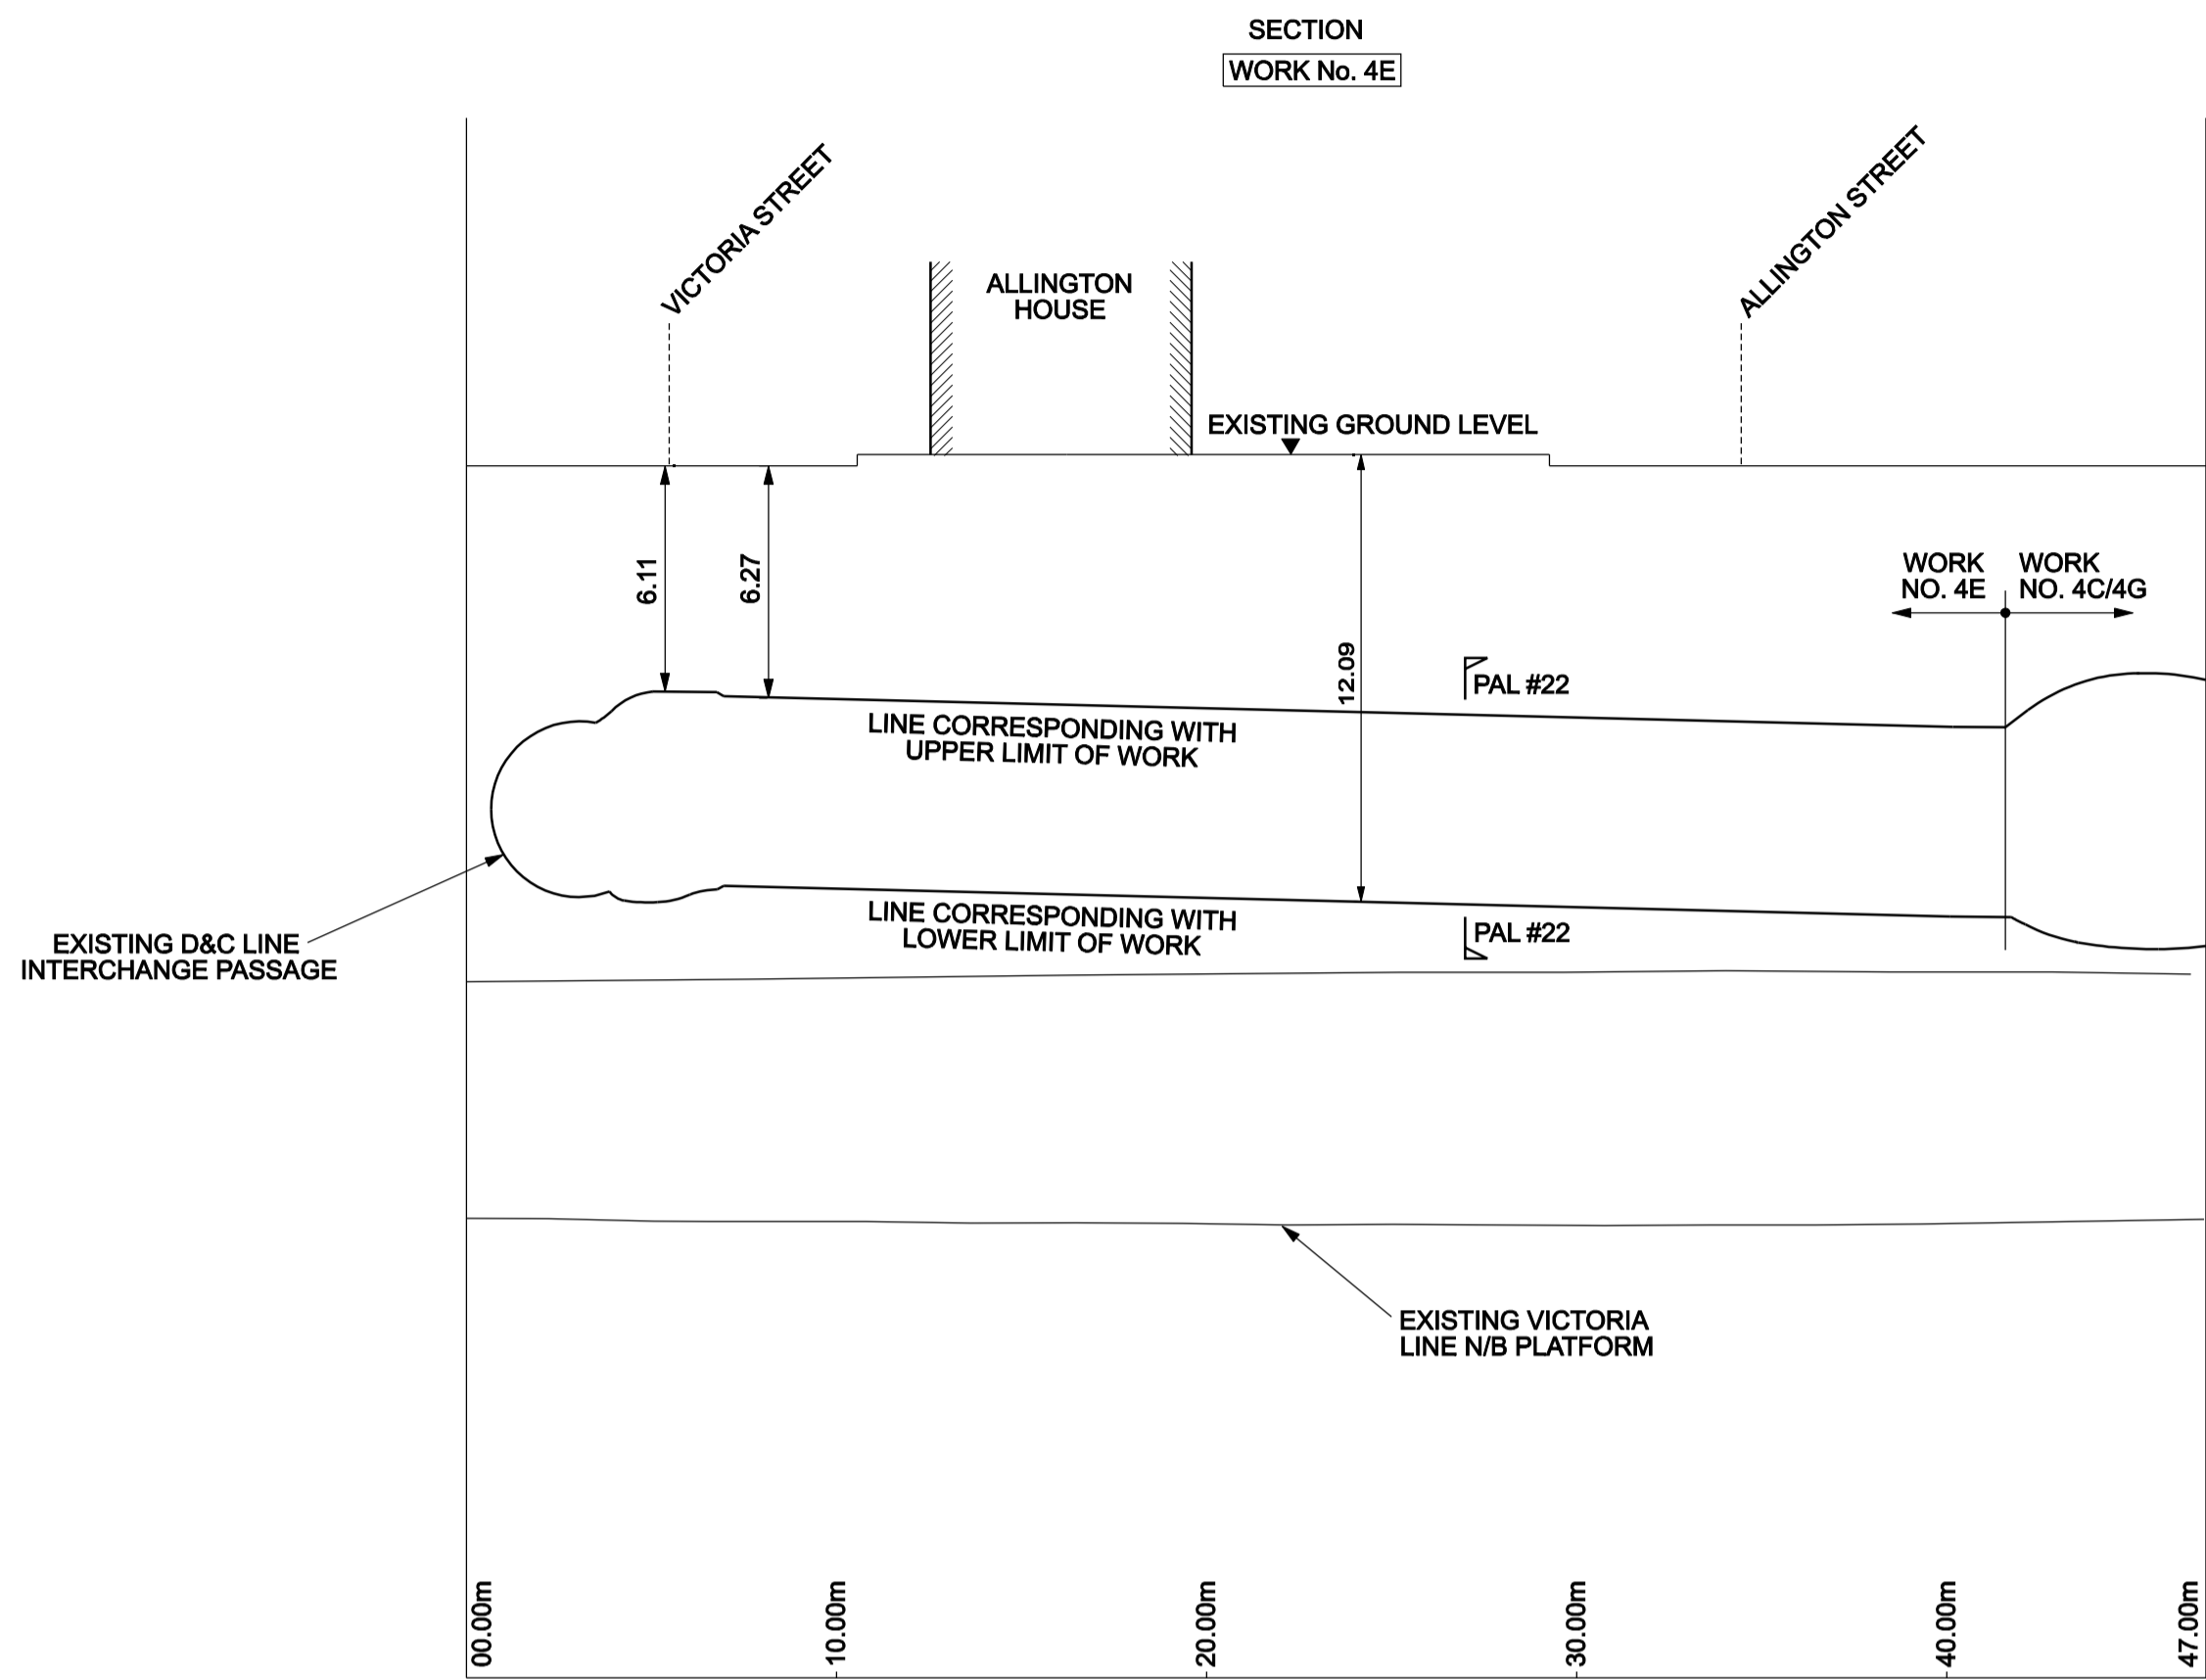

HORIZONTAL / VERTICAL SCALE 1:200 @ A1 (1:400 @ A3)

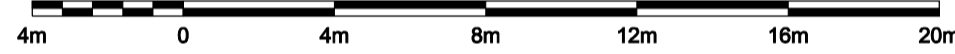


MMD-V047-1159-GEN-MOD-20053.DGN

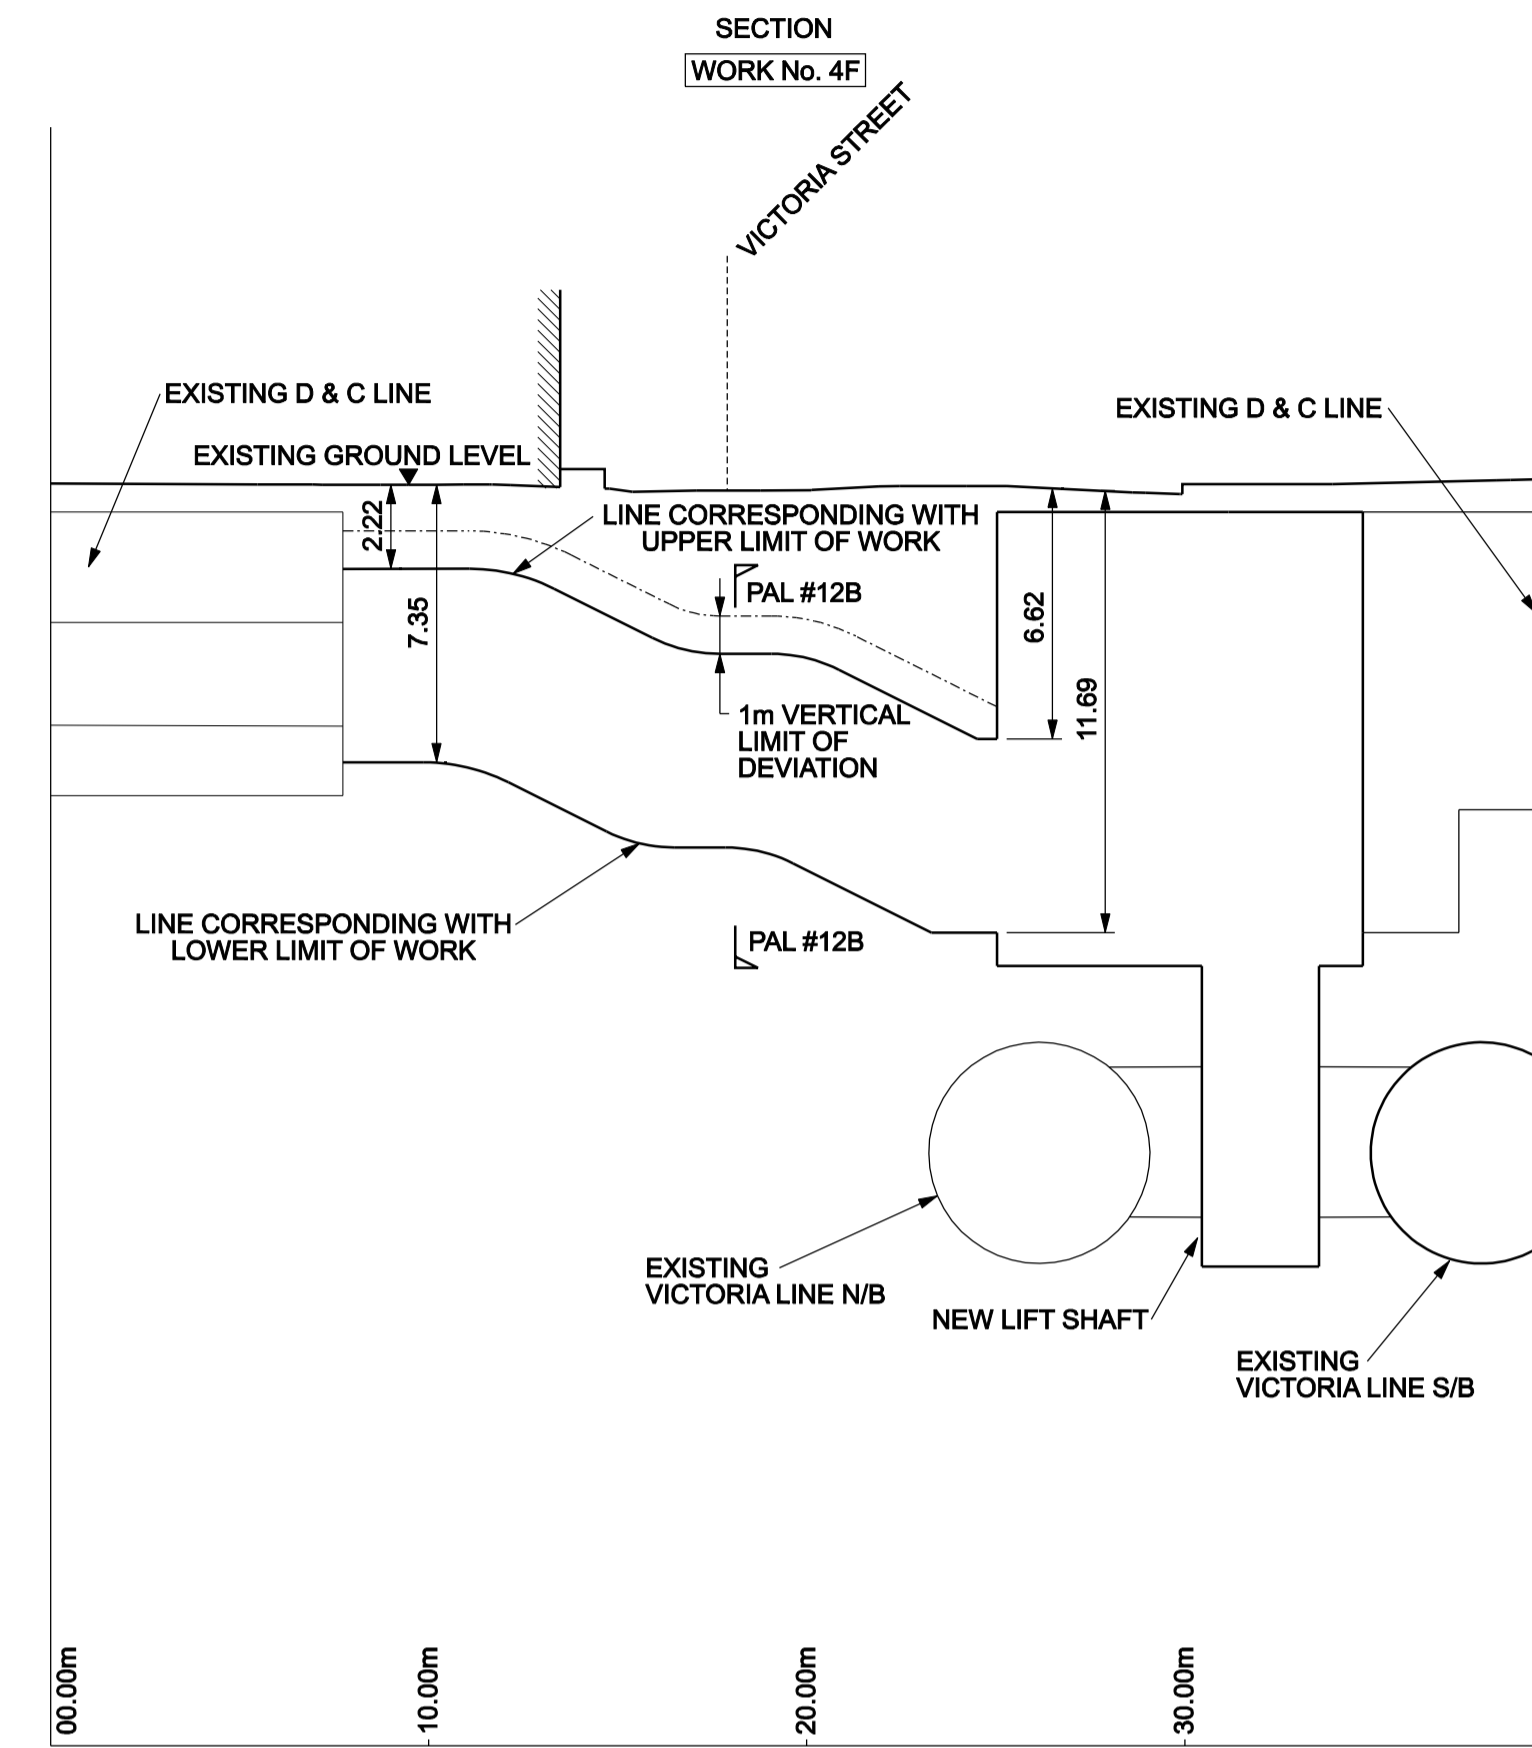


HORIZONTAL / VERTICAL SCALE 1:200 @ A1 (1:400 @ A3)




MMD-V047-1159-GEN-MOD-20053.DGN

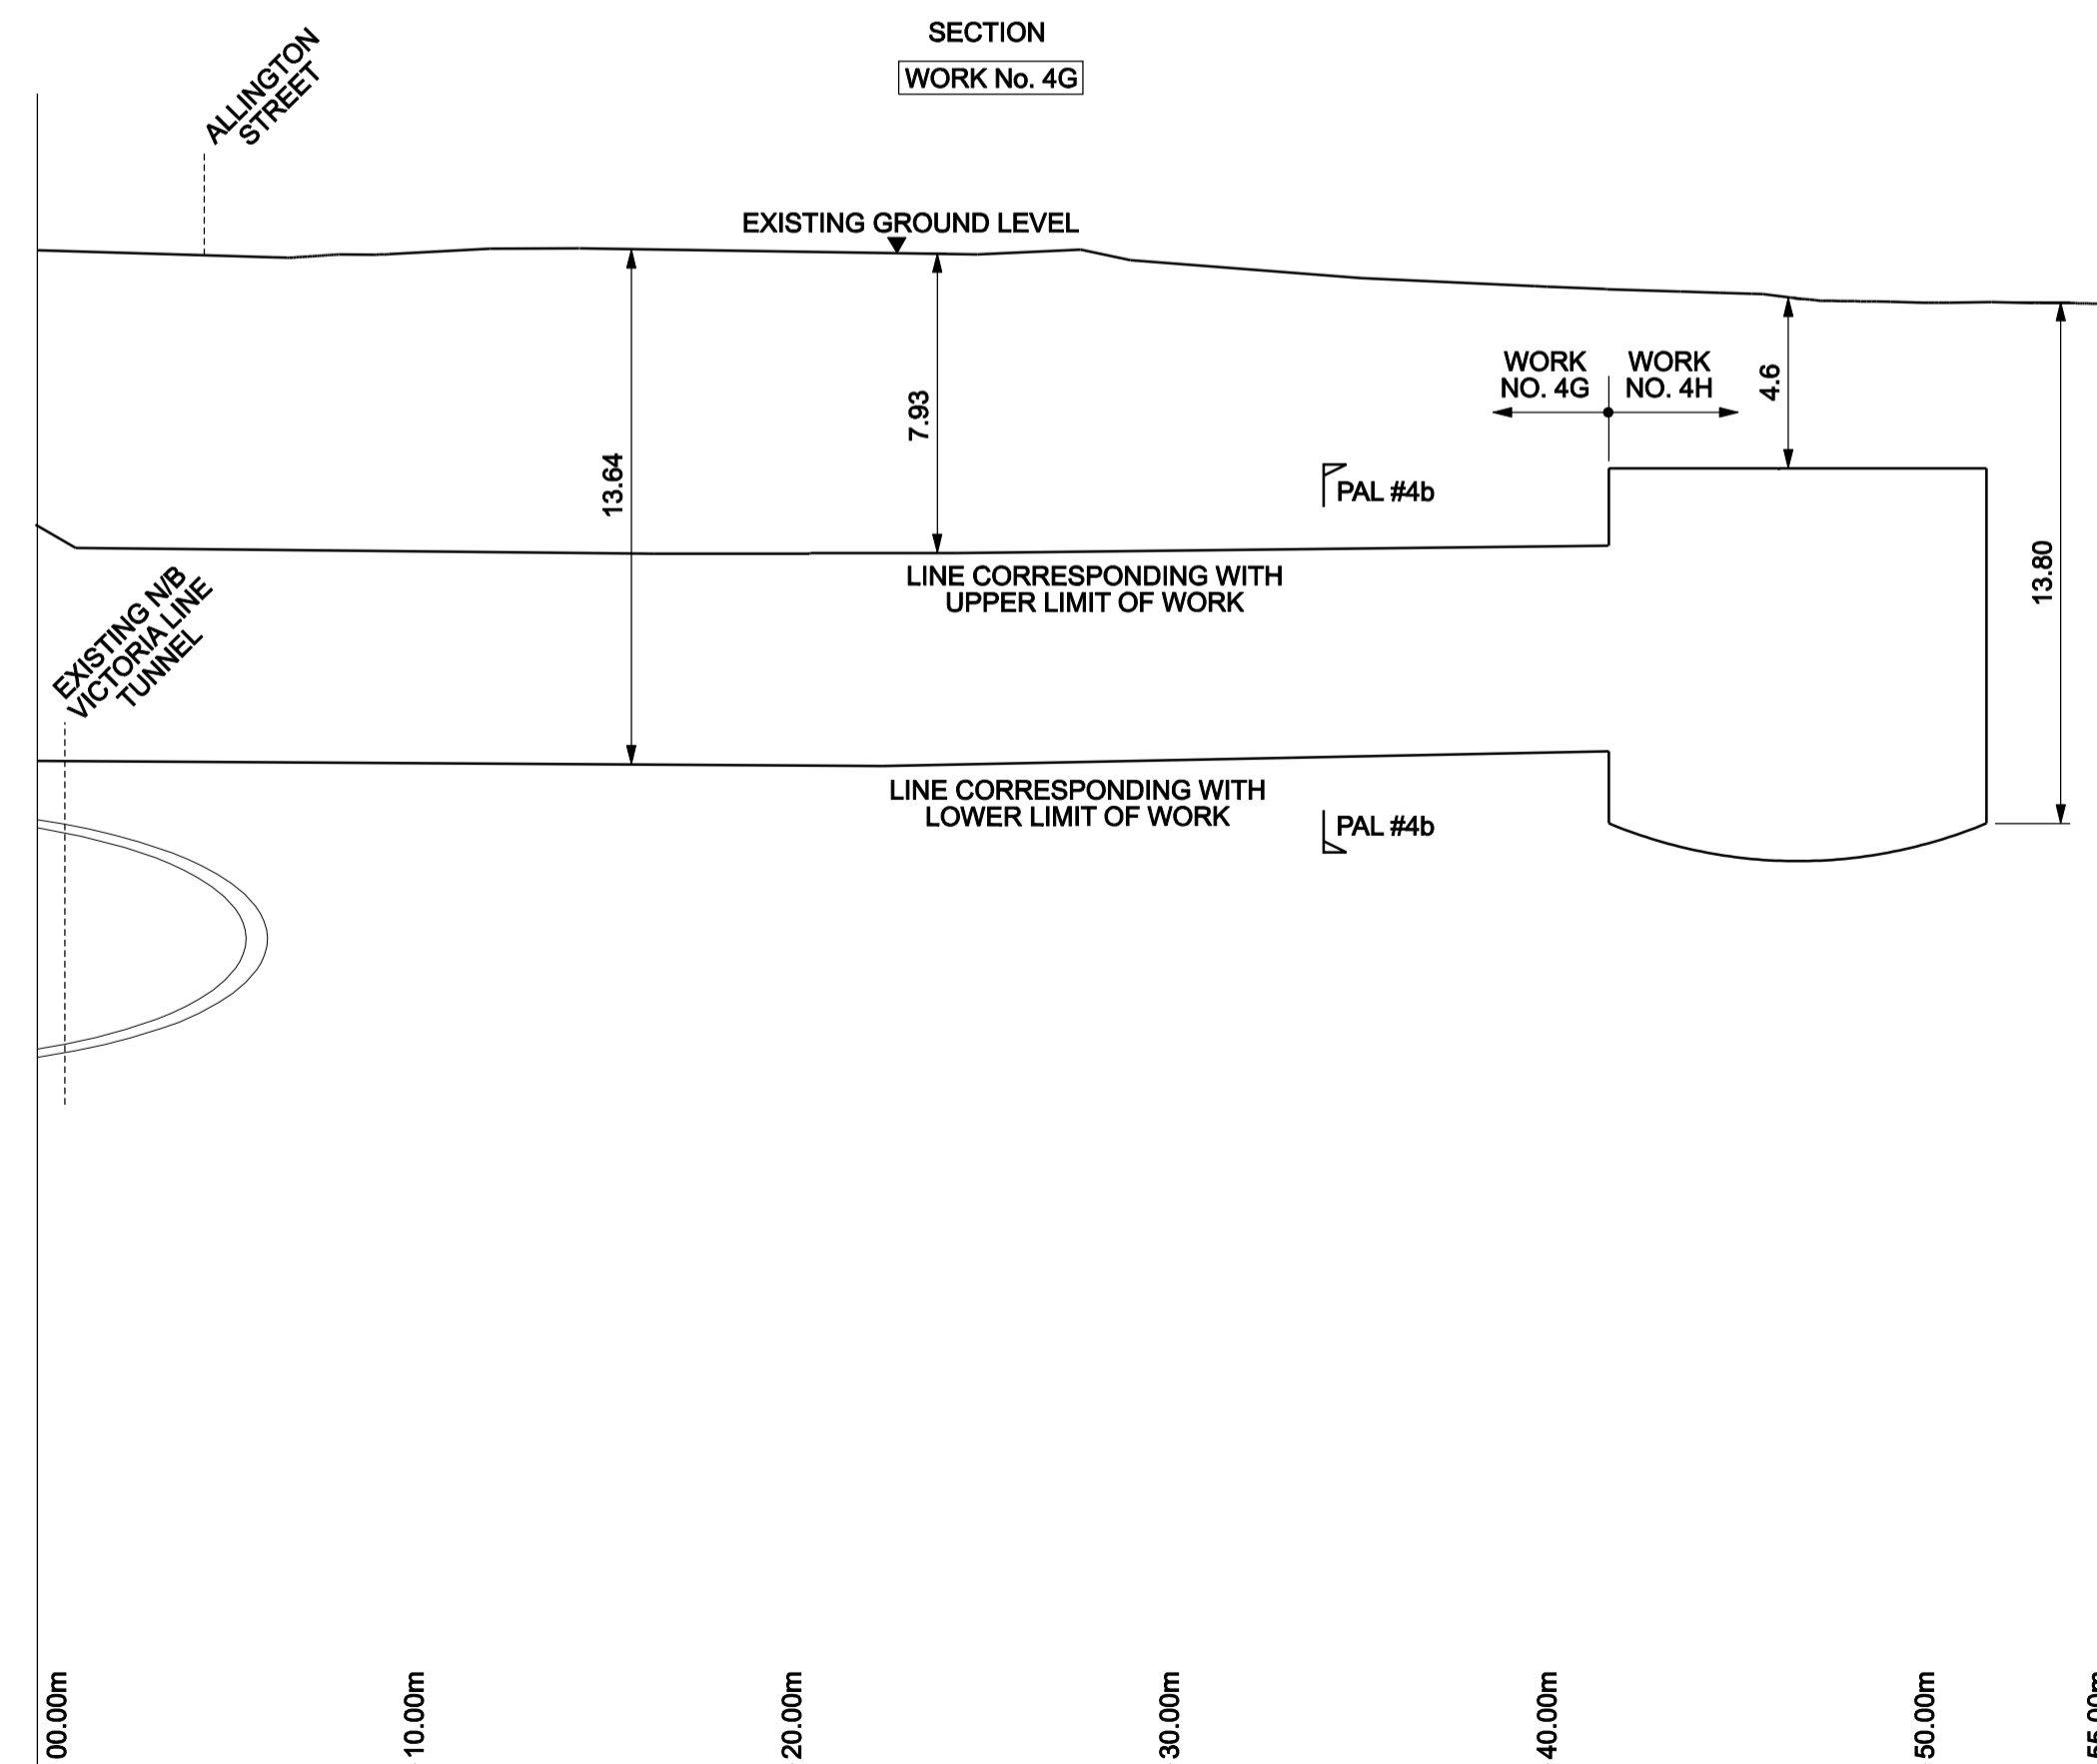


HORIZONTAL / VERTICAL SCALE 1:200 @ A1 (1:400 @ A3)

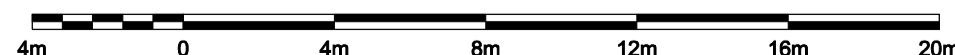

MMD-V047-1159-GEN-MOD-20053.DGN

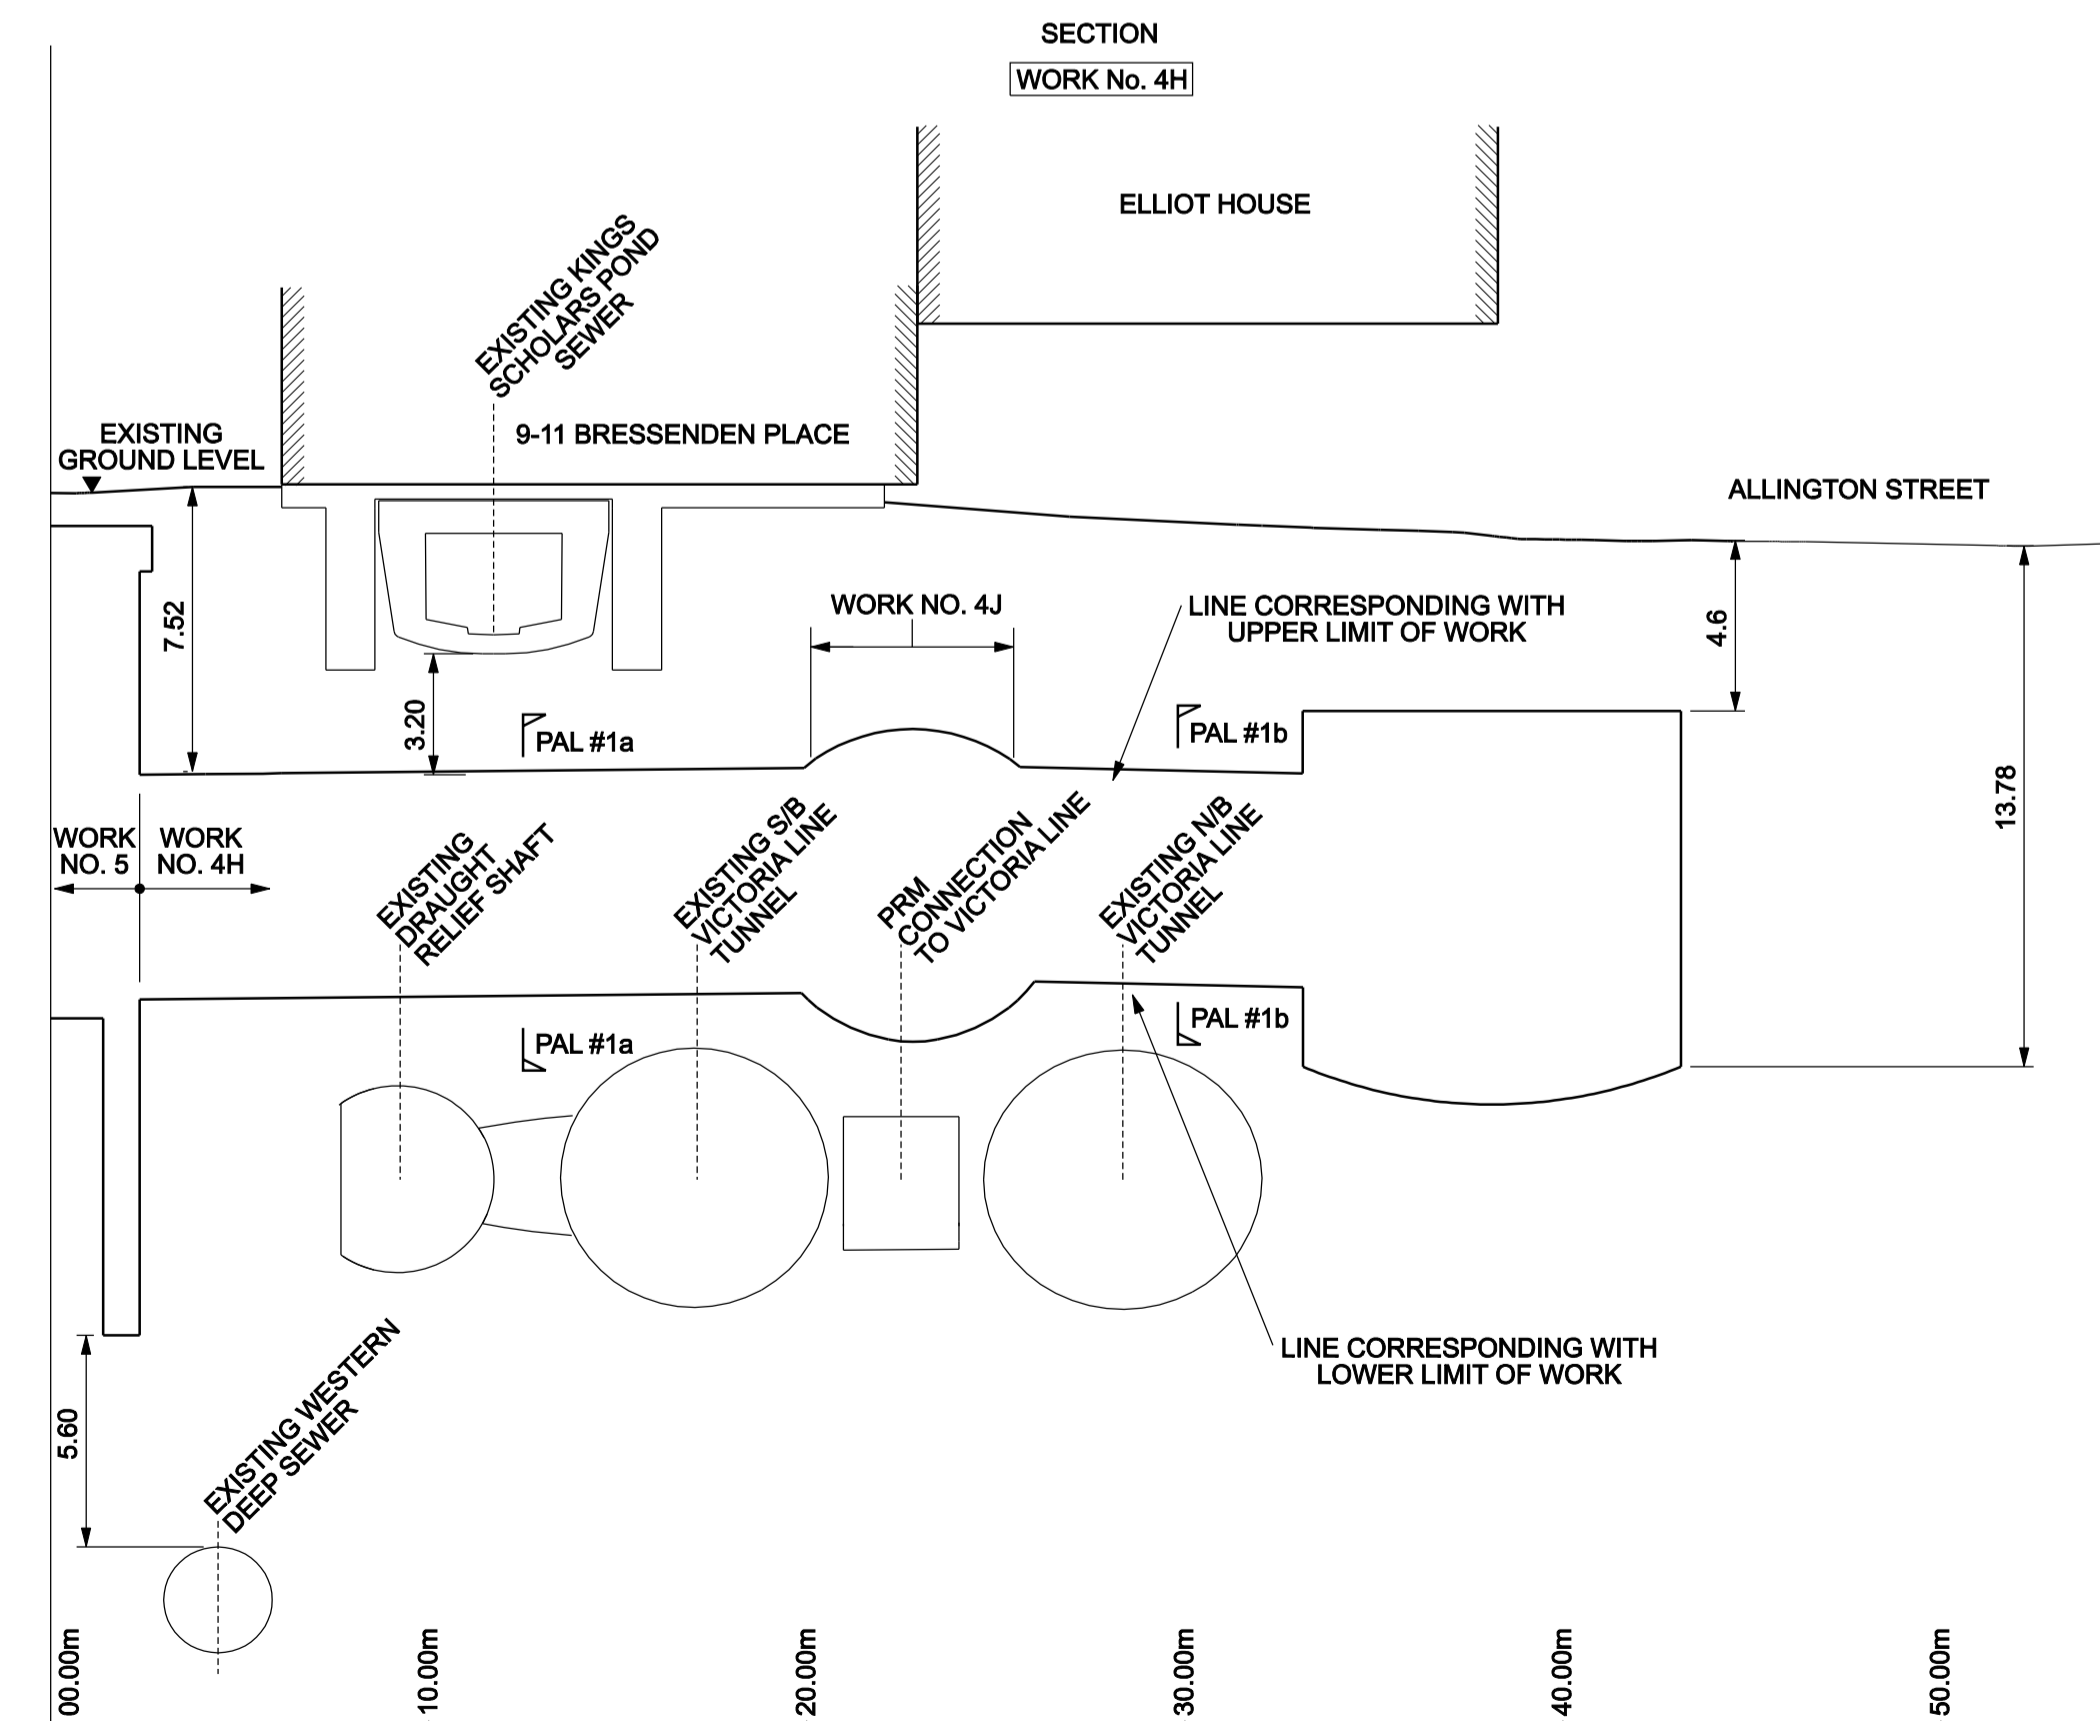

HORIZONTAL / VERTICAL SCALE 1:200 @ A1 (1:400 @ A3)

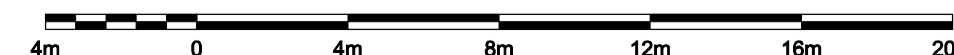

MMD-V047-1159-GEN-MOD-20053.DGN

DRG No.	REV
MMD-V047-1159-GEN-DRG-50617	E03