


# SECTIONS



Transport and Works Act 1992  
 London Underground  
 (Victoria Station Upgrade) Order  
 Work Nos. 4I, 4J & 4K

SHEET No. 4

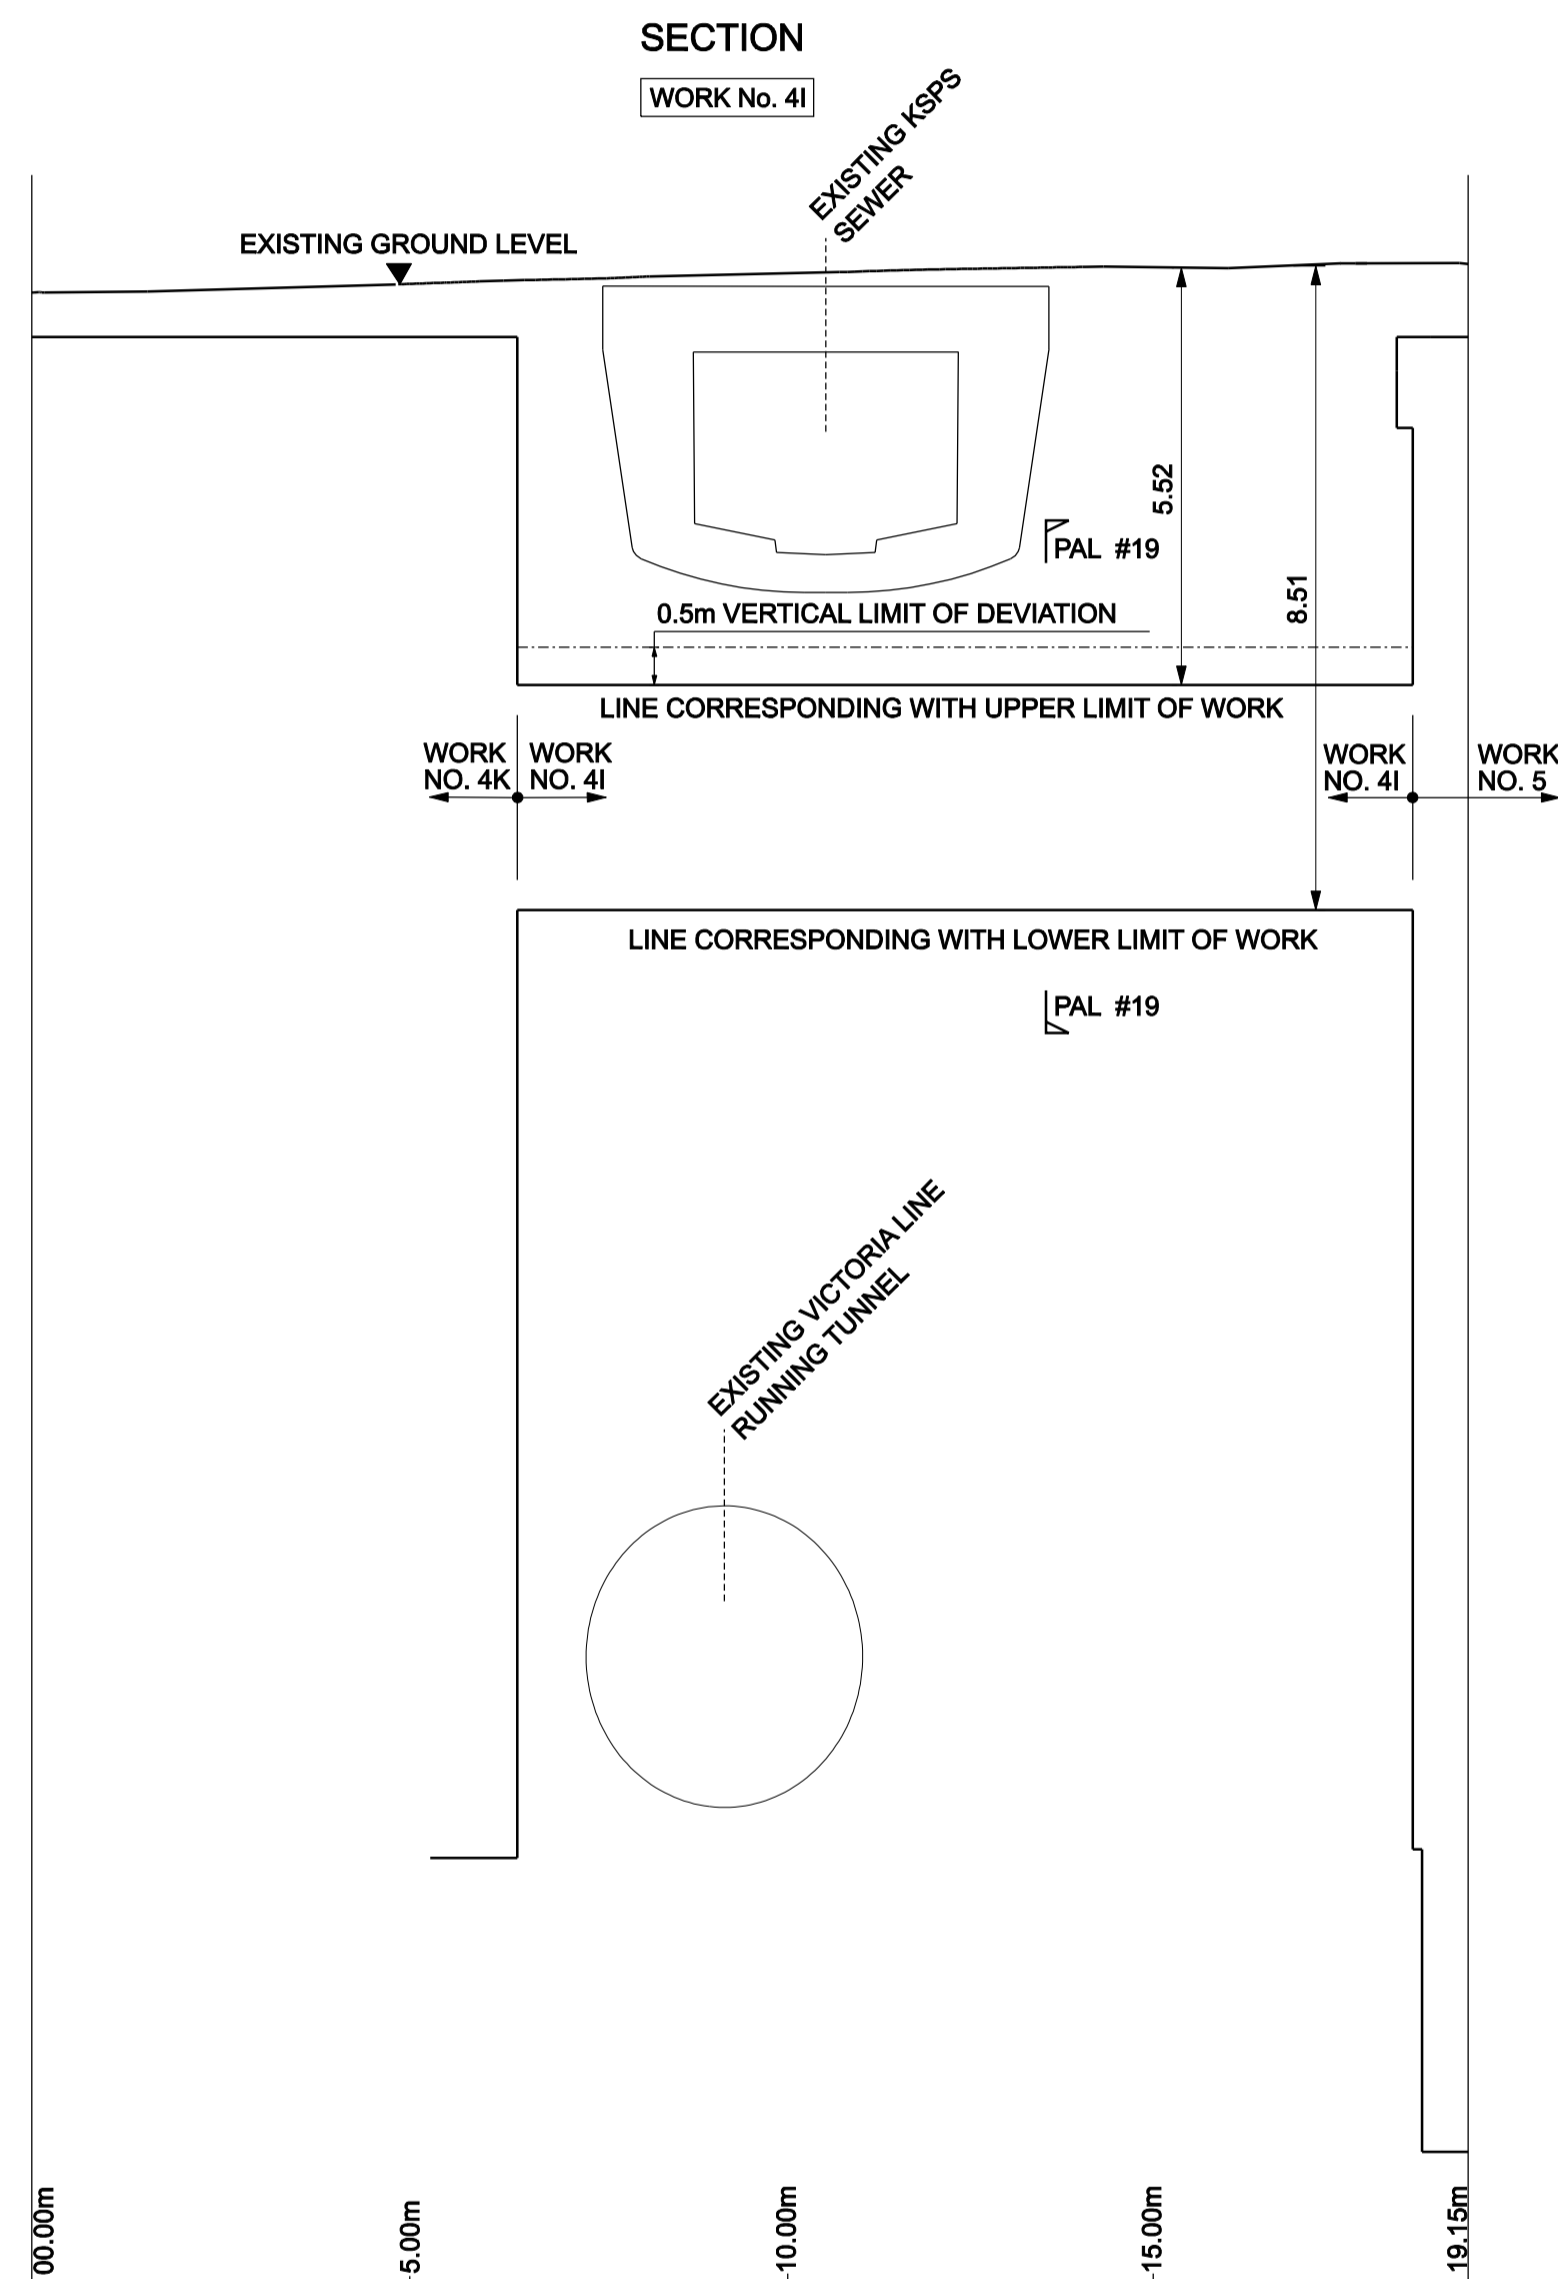


HORIZONTAL / VERTICAL SCALE 1:100 @ A1 (1:200 @ A3)

MMD-V047-1159-GEN-MOD-20053.DGN

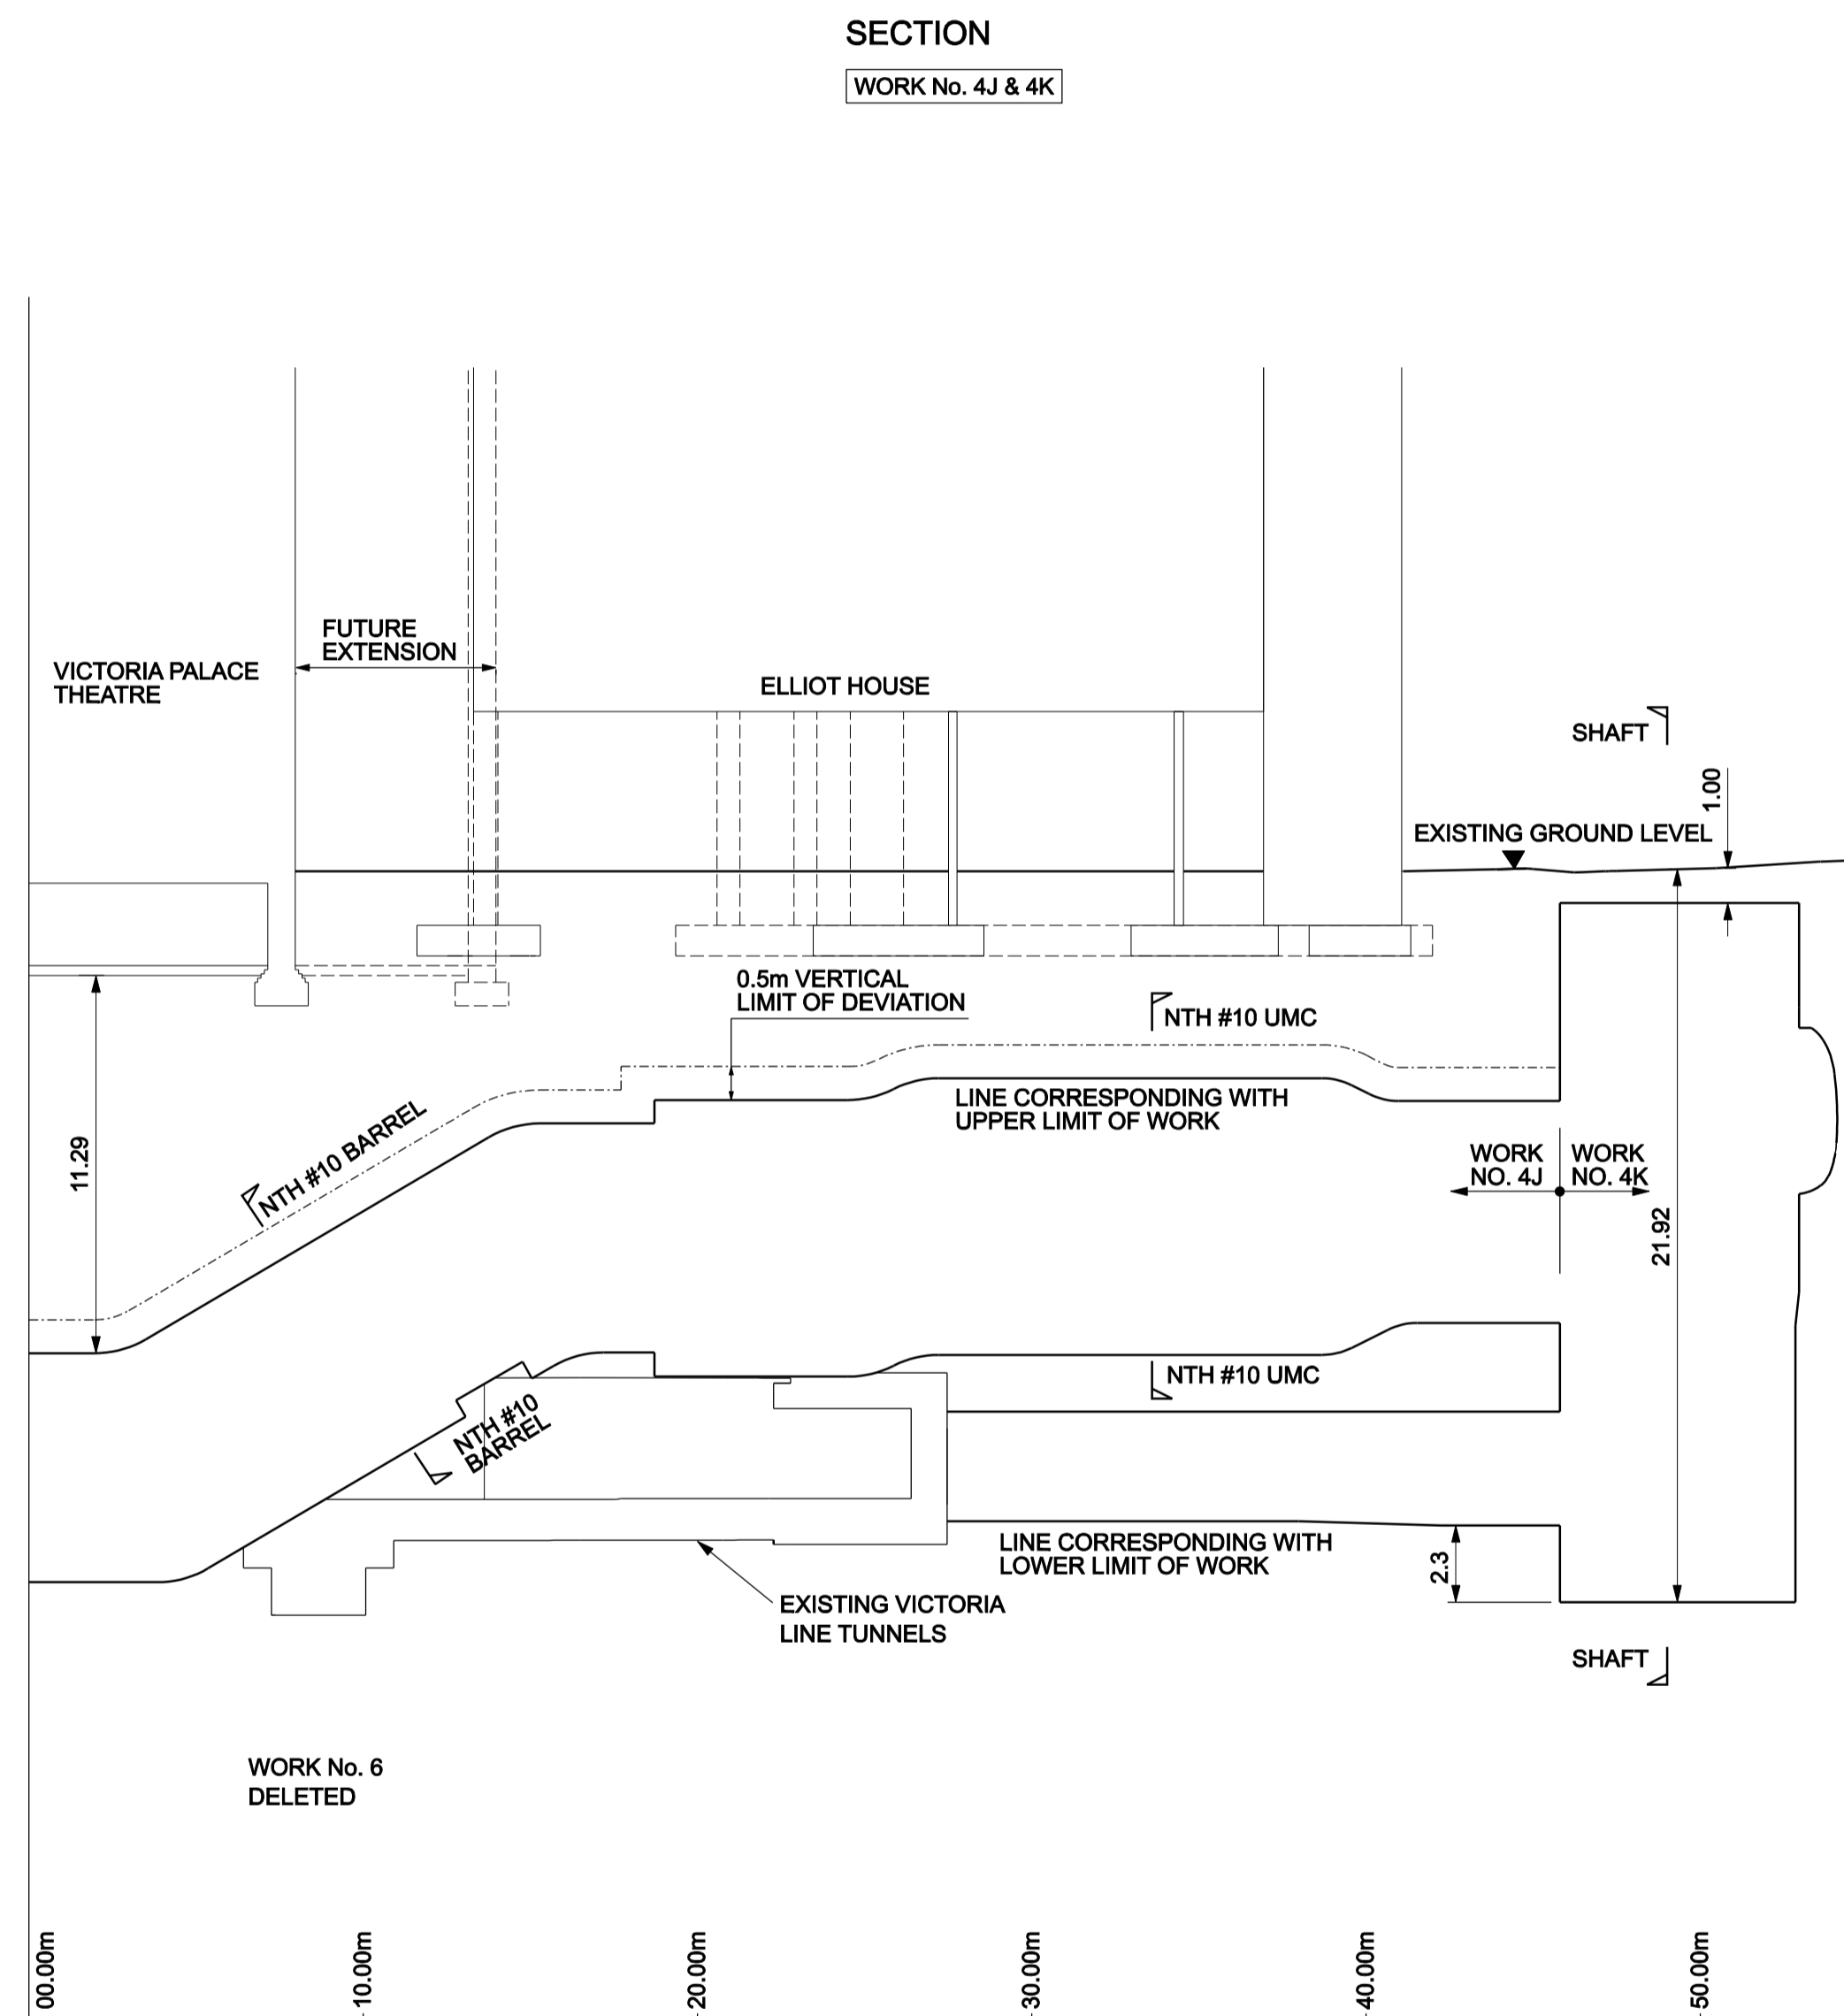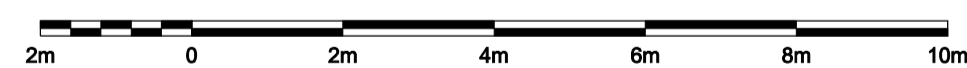

HORIZONTAL / VERTICAL SCALE 1:200 @ A1 (1:400 @ A3)

MMD-V047-1159-GEN-MOD-20053.DGN

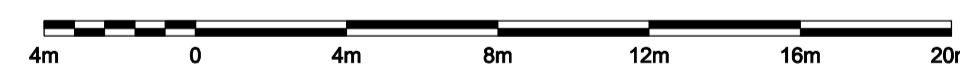

DRG No.	REV
MMD-V047-1159-GEN-DRG-50618	E03