


# CROSS SECTIONS



Transport and Works Act 1992  
London Underground  
(Victoria Station Upgrade) Order

SHEET No. 9

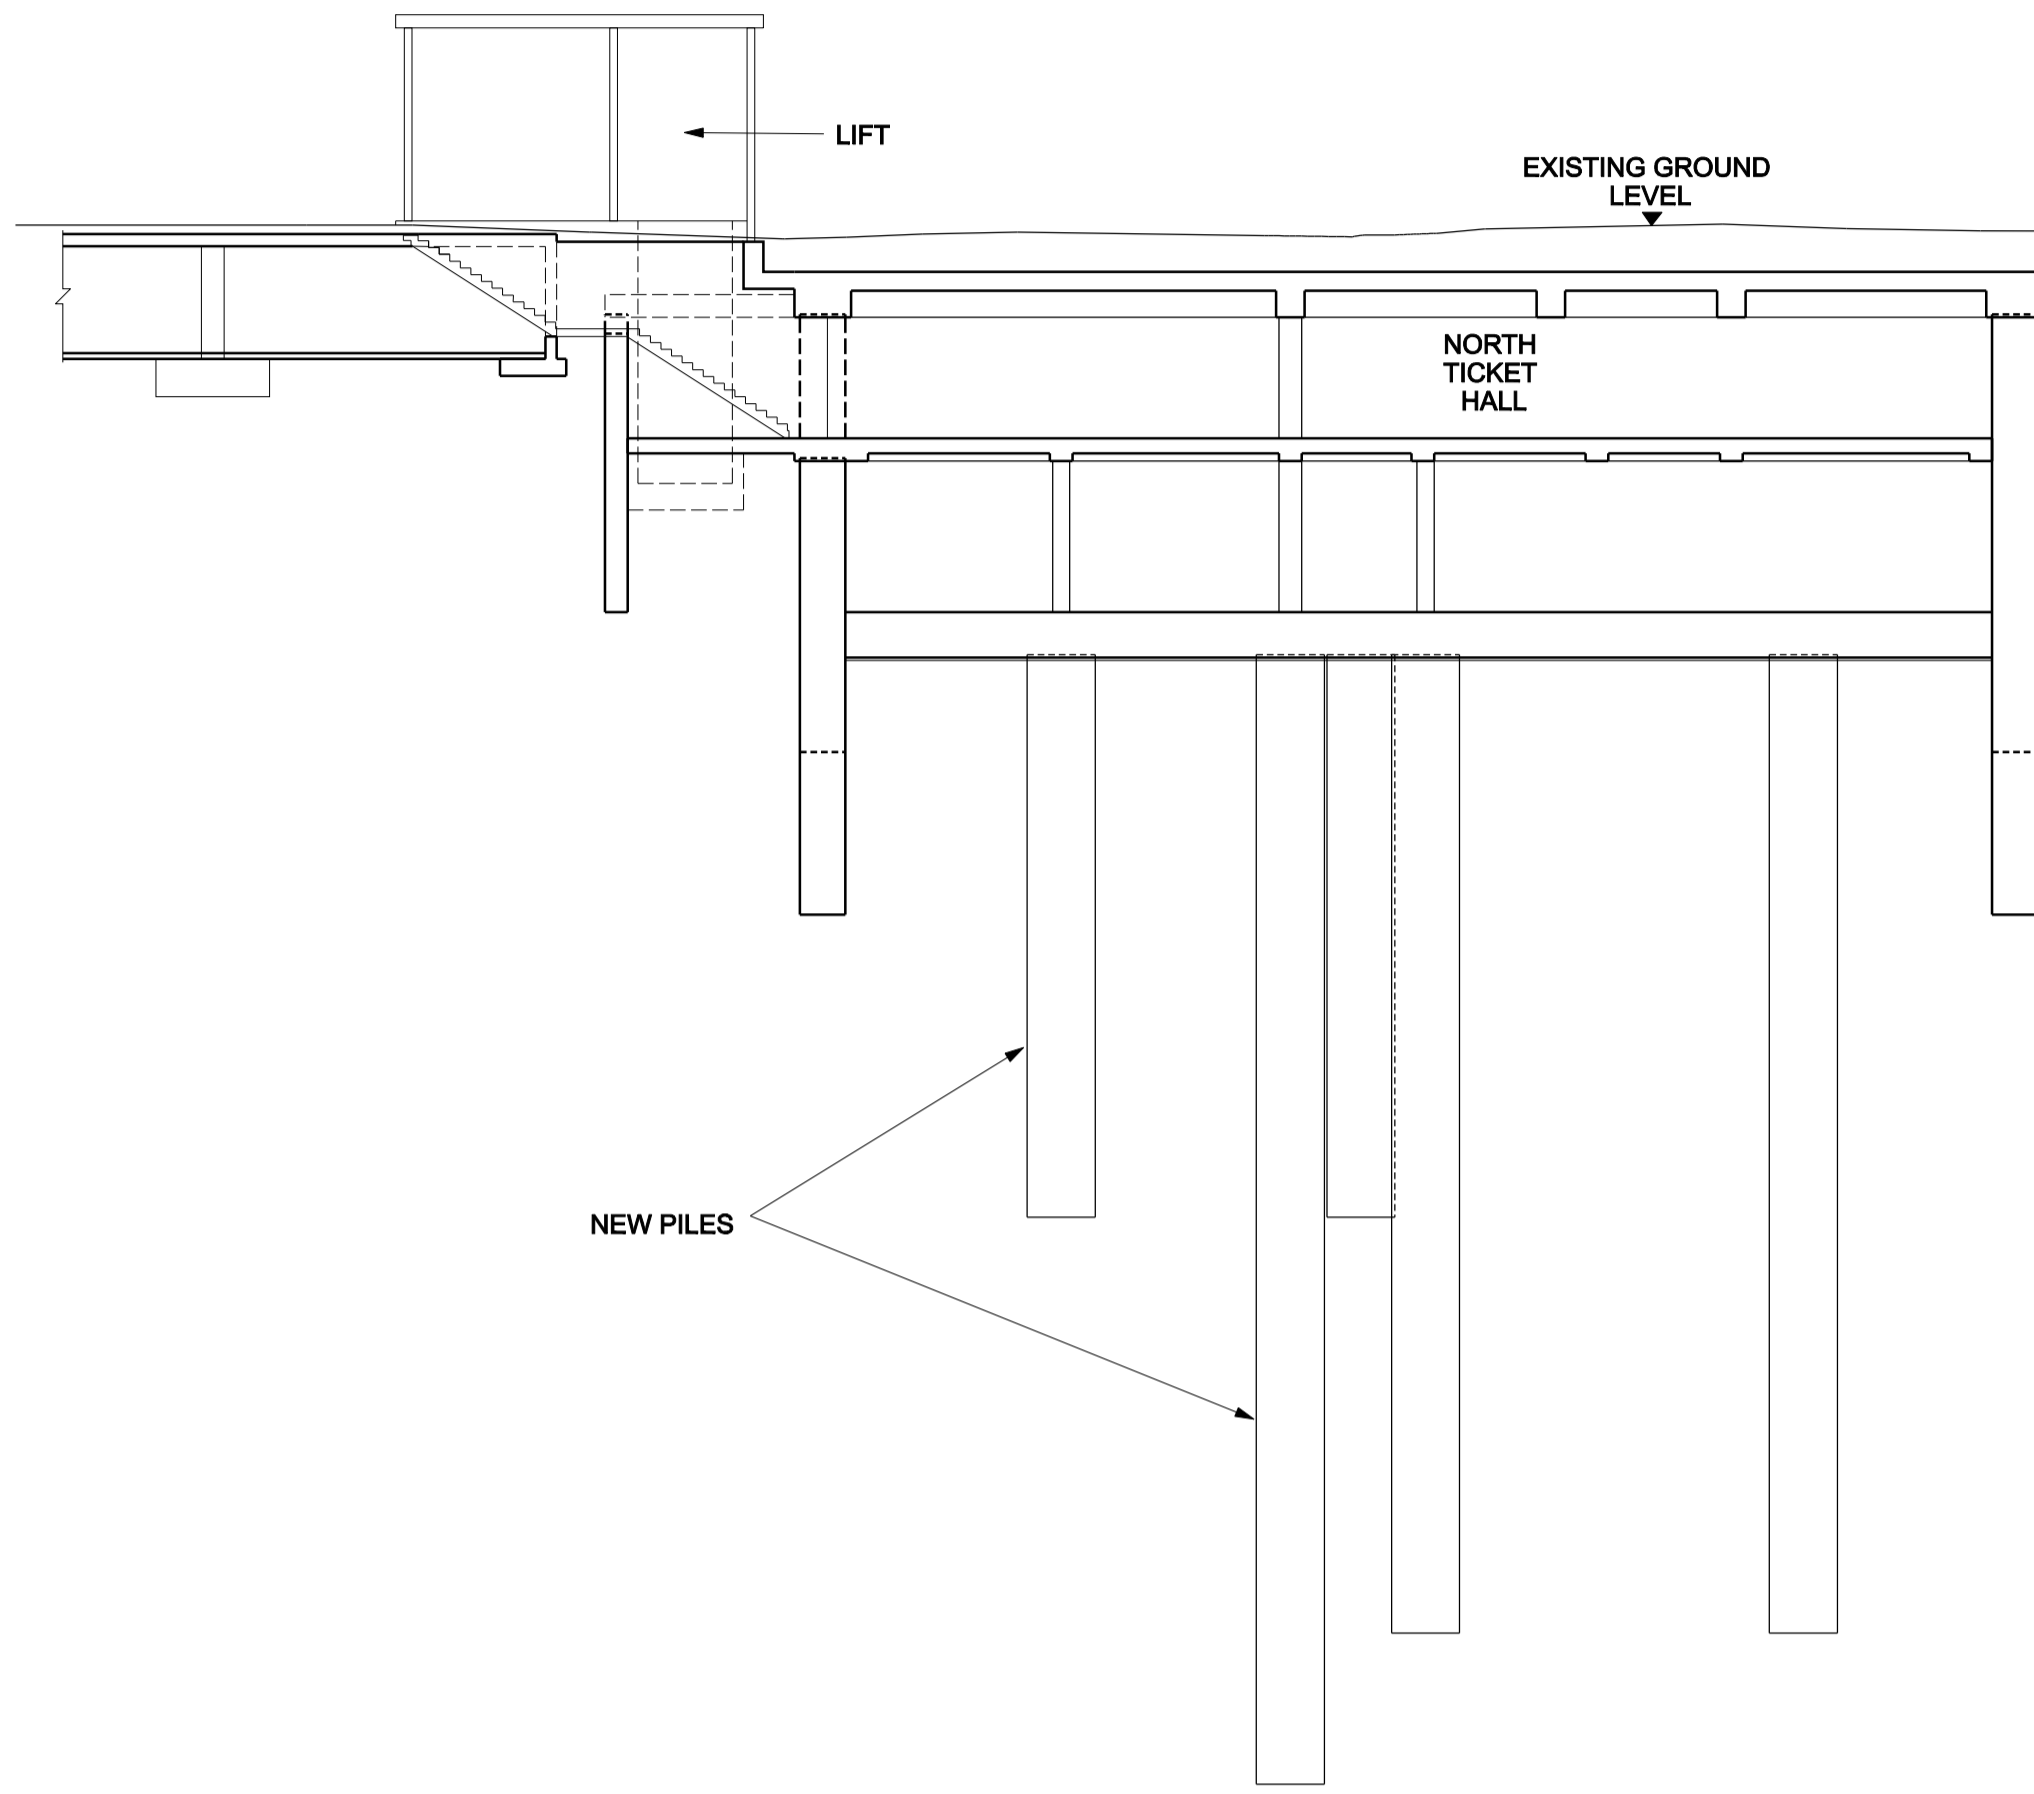

NEW PILES



HORIZONTAL / VERTICAL SCALE 1:200 @ A1 (1:400 @ A3)

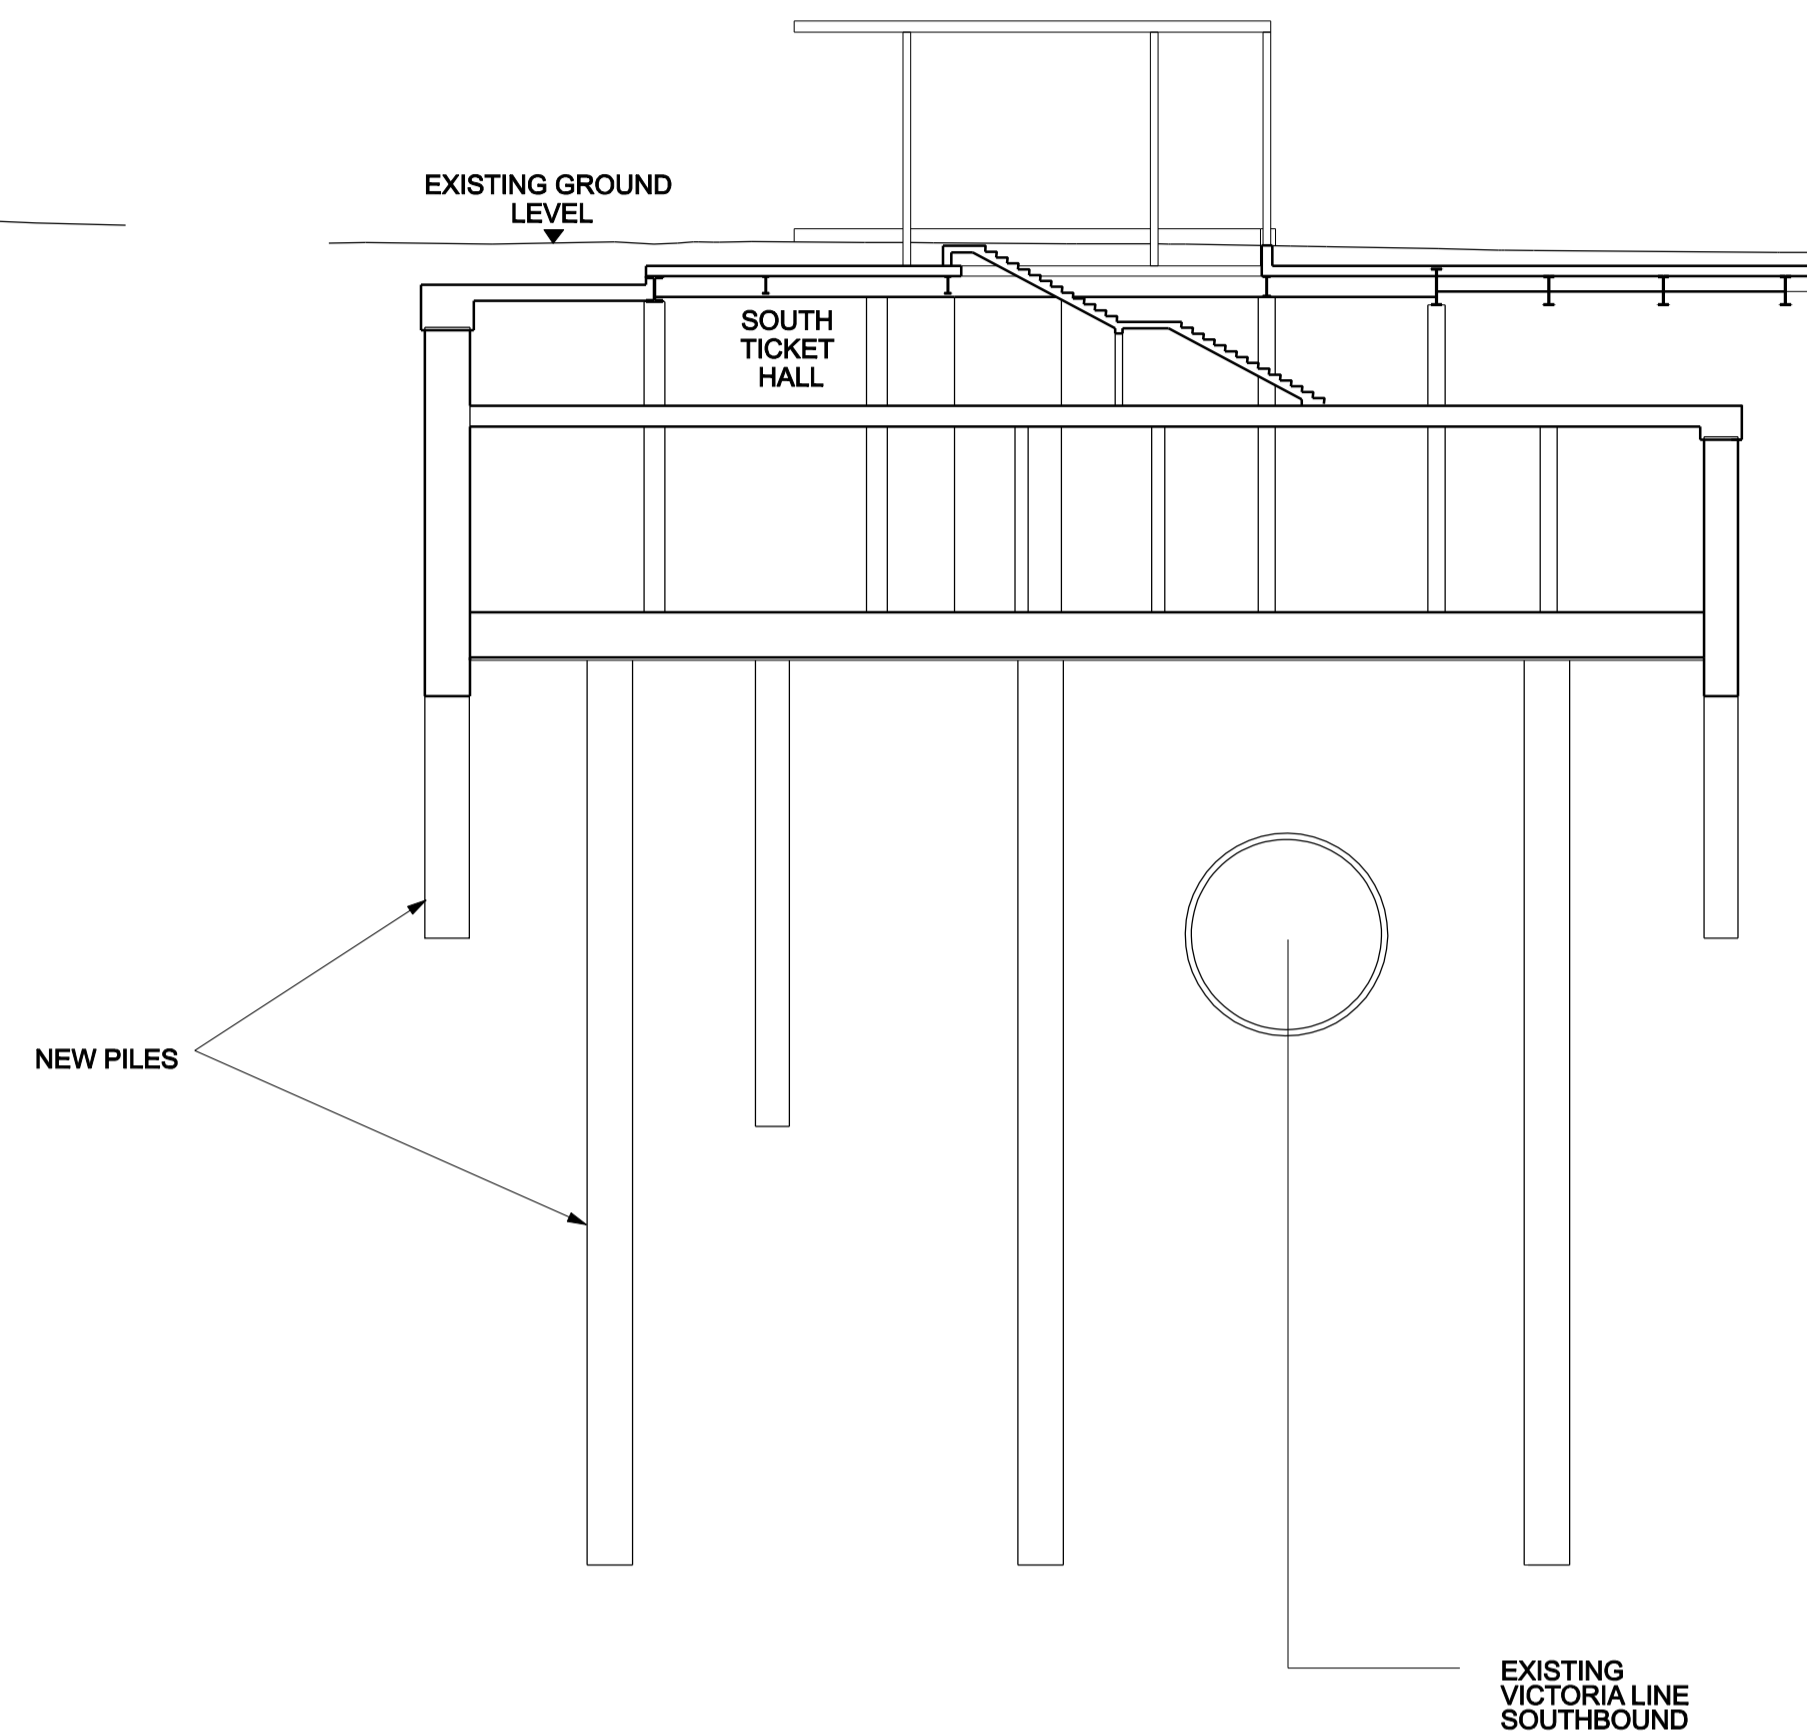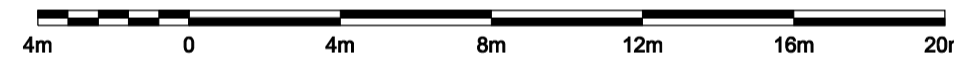

NEW PILES


EXISTING VICTORIA LINE SOUTHBOUND

HORIZONTAL / VERTICAL SCALE 1:200 @ A1 (1:400 @ A3)

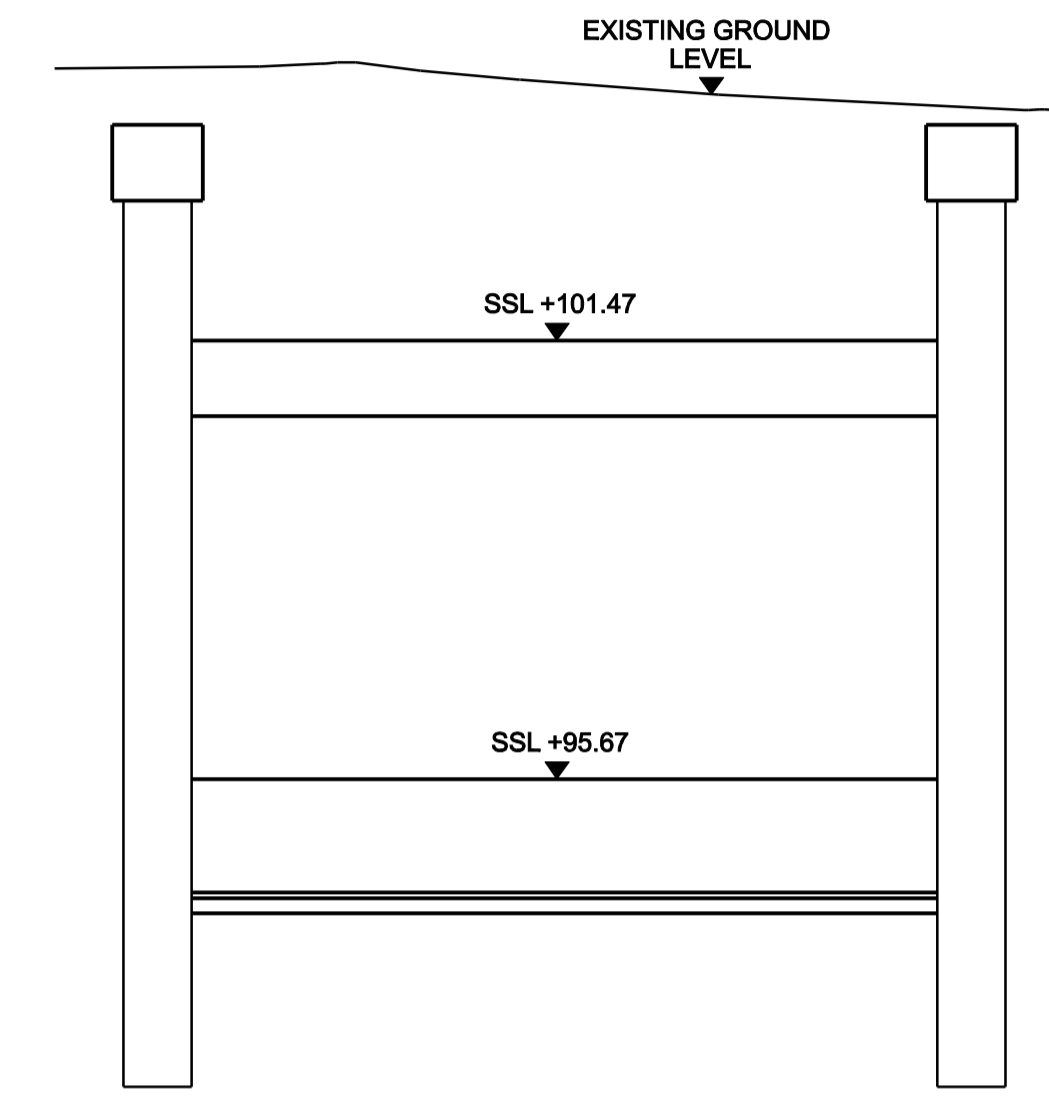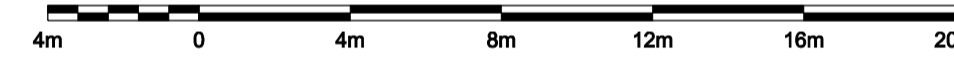



SER

HORIZONTAL / VERTICAL SCALE 1:200 @ A1 (1:400 @ A3)

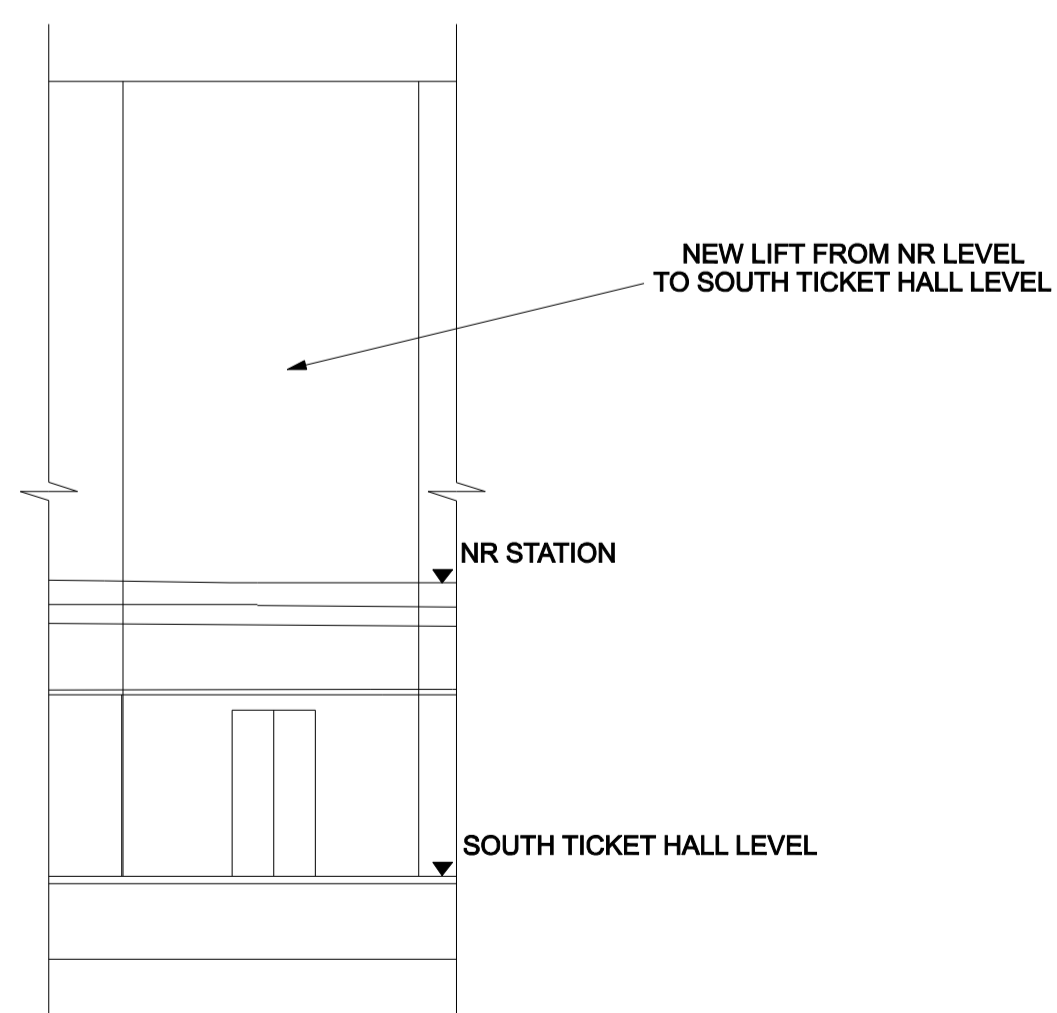



LIFT (WORK NO.2)

HORIZONTAL / VERTICAL SCALE 1:100 @ A1 (1:200 @ A3)

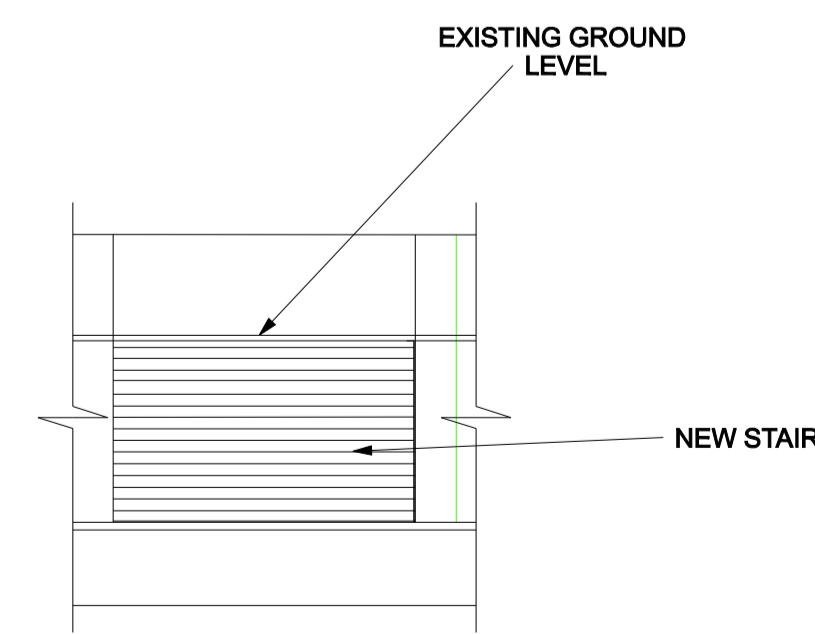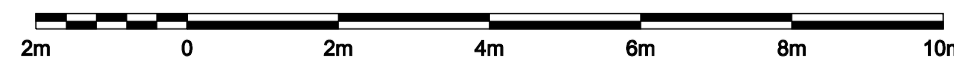


STAIR (WORK NO.3)

HORIZONTAL / VERTICAL SCALE 1:100 @ A1 (1:200 @ A3)

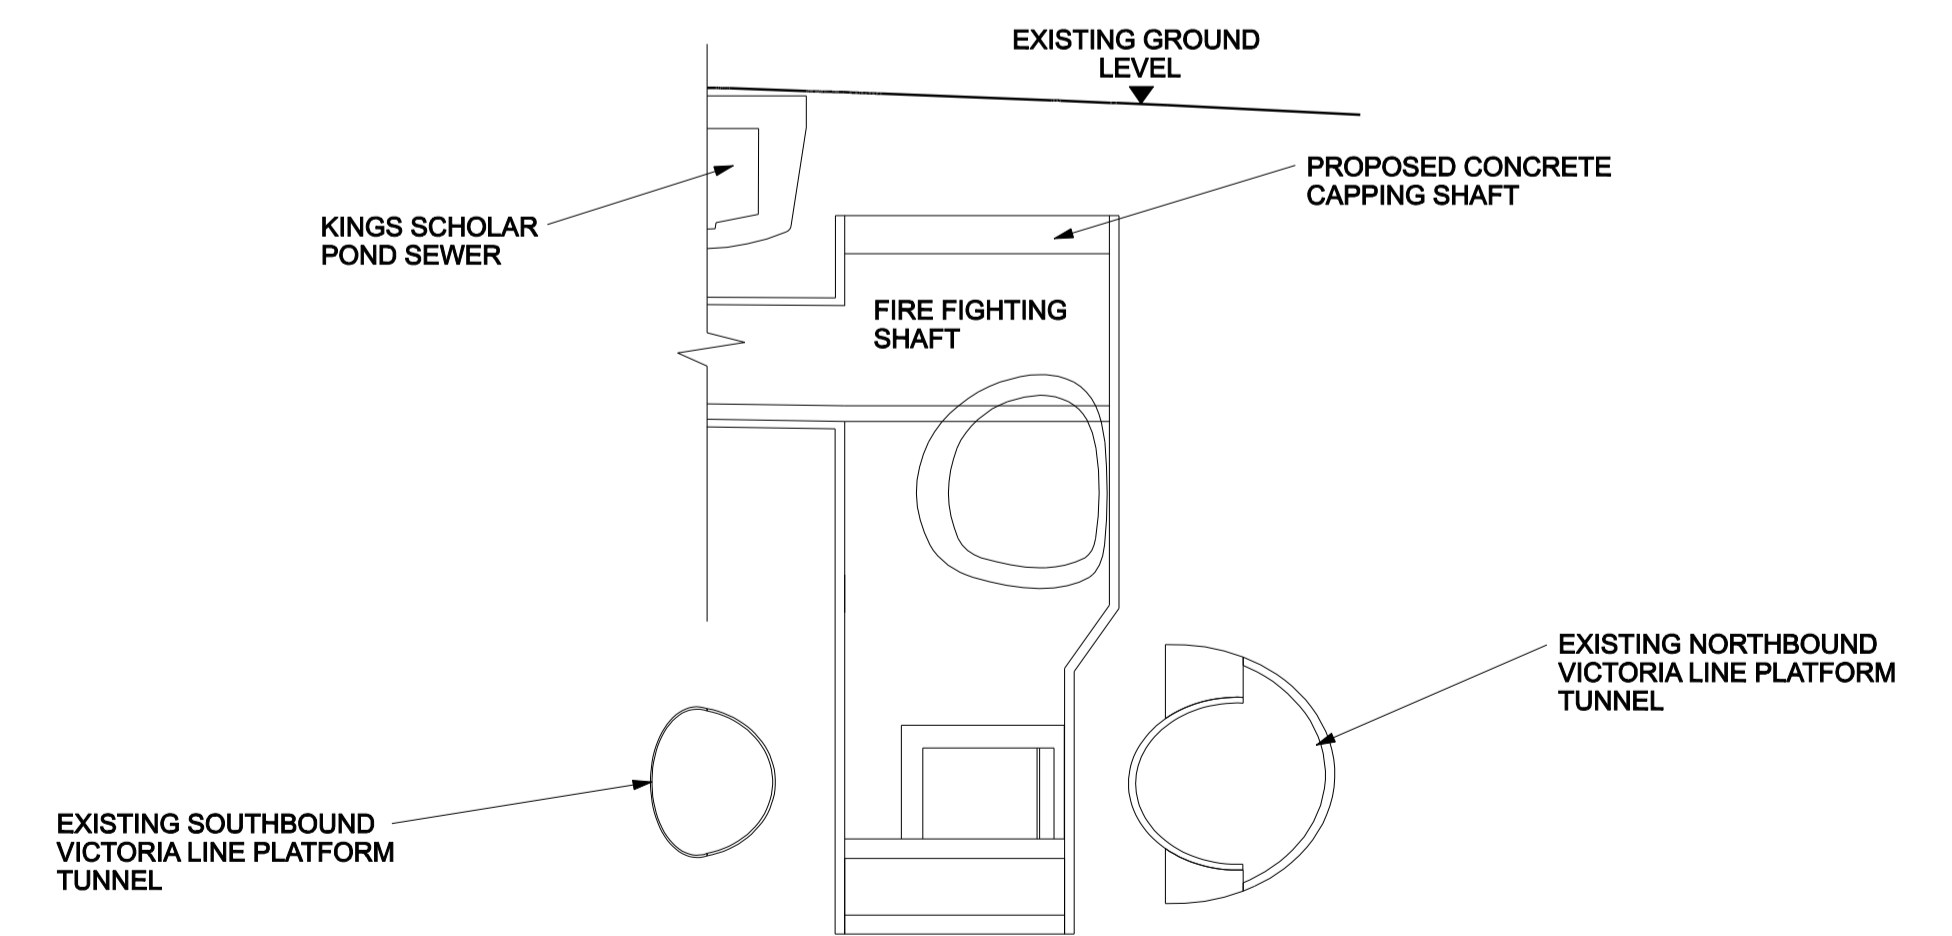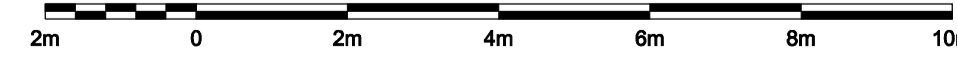

SHAFT (WORK NO. 4K)

HORIZONTAL / VERTICAL SCALE 1:200 @ A1 (1:400 @ A3)

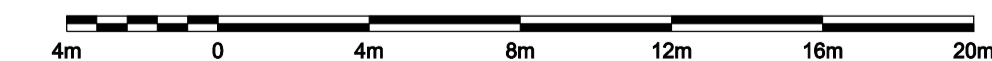

DRG No.	REV
MMD-V047-1159-GEN-DRG-50620	E02