

0 400 800m
1 : 20 000

© Crown copyright, All rights reserved. 2013.
Licence No. 0100031673

01		14 AUG 14
Issue	Description	Date

- THE SCHEME
- 1km BOUNDARY
- SITE BOUNDARY
- NOISE MONITORING LOCATIONS

Client


Status	Current Issue Signatures	
Scales	1:20,000	Author J.NORMAN
Original Size	A3	Checker K.DOYLE
Datum	DATUM	Approver N.HARTLEY
Grid	GRID	© Copyright reserved
Filename:	12.1-UA005651-UE31D-01-NOISE-ML.DWG	

Project **SILVERTOWN TUNNEL:
INTRODUCTORY
ENVIRONMENTAL
ASSESSMENT REPORT**

Title **NOISE MONITORING
LOCATIONS**

Hyder Consulting (UK) Limited
330 Firecrest Court
Centre Park
Warrington
WA1 1RG
Tel: +44 (0)1925 800700
Fax: +44 (0)1925 572462

Drawing No. | Project No. | Issue
Fig 12.1 – UA005651 – 01

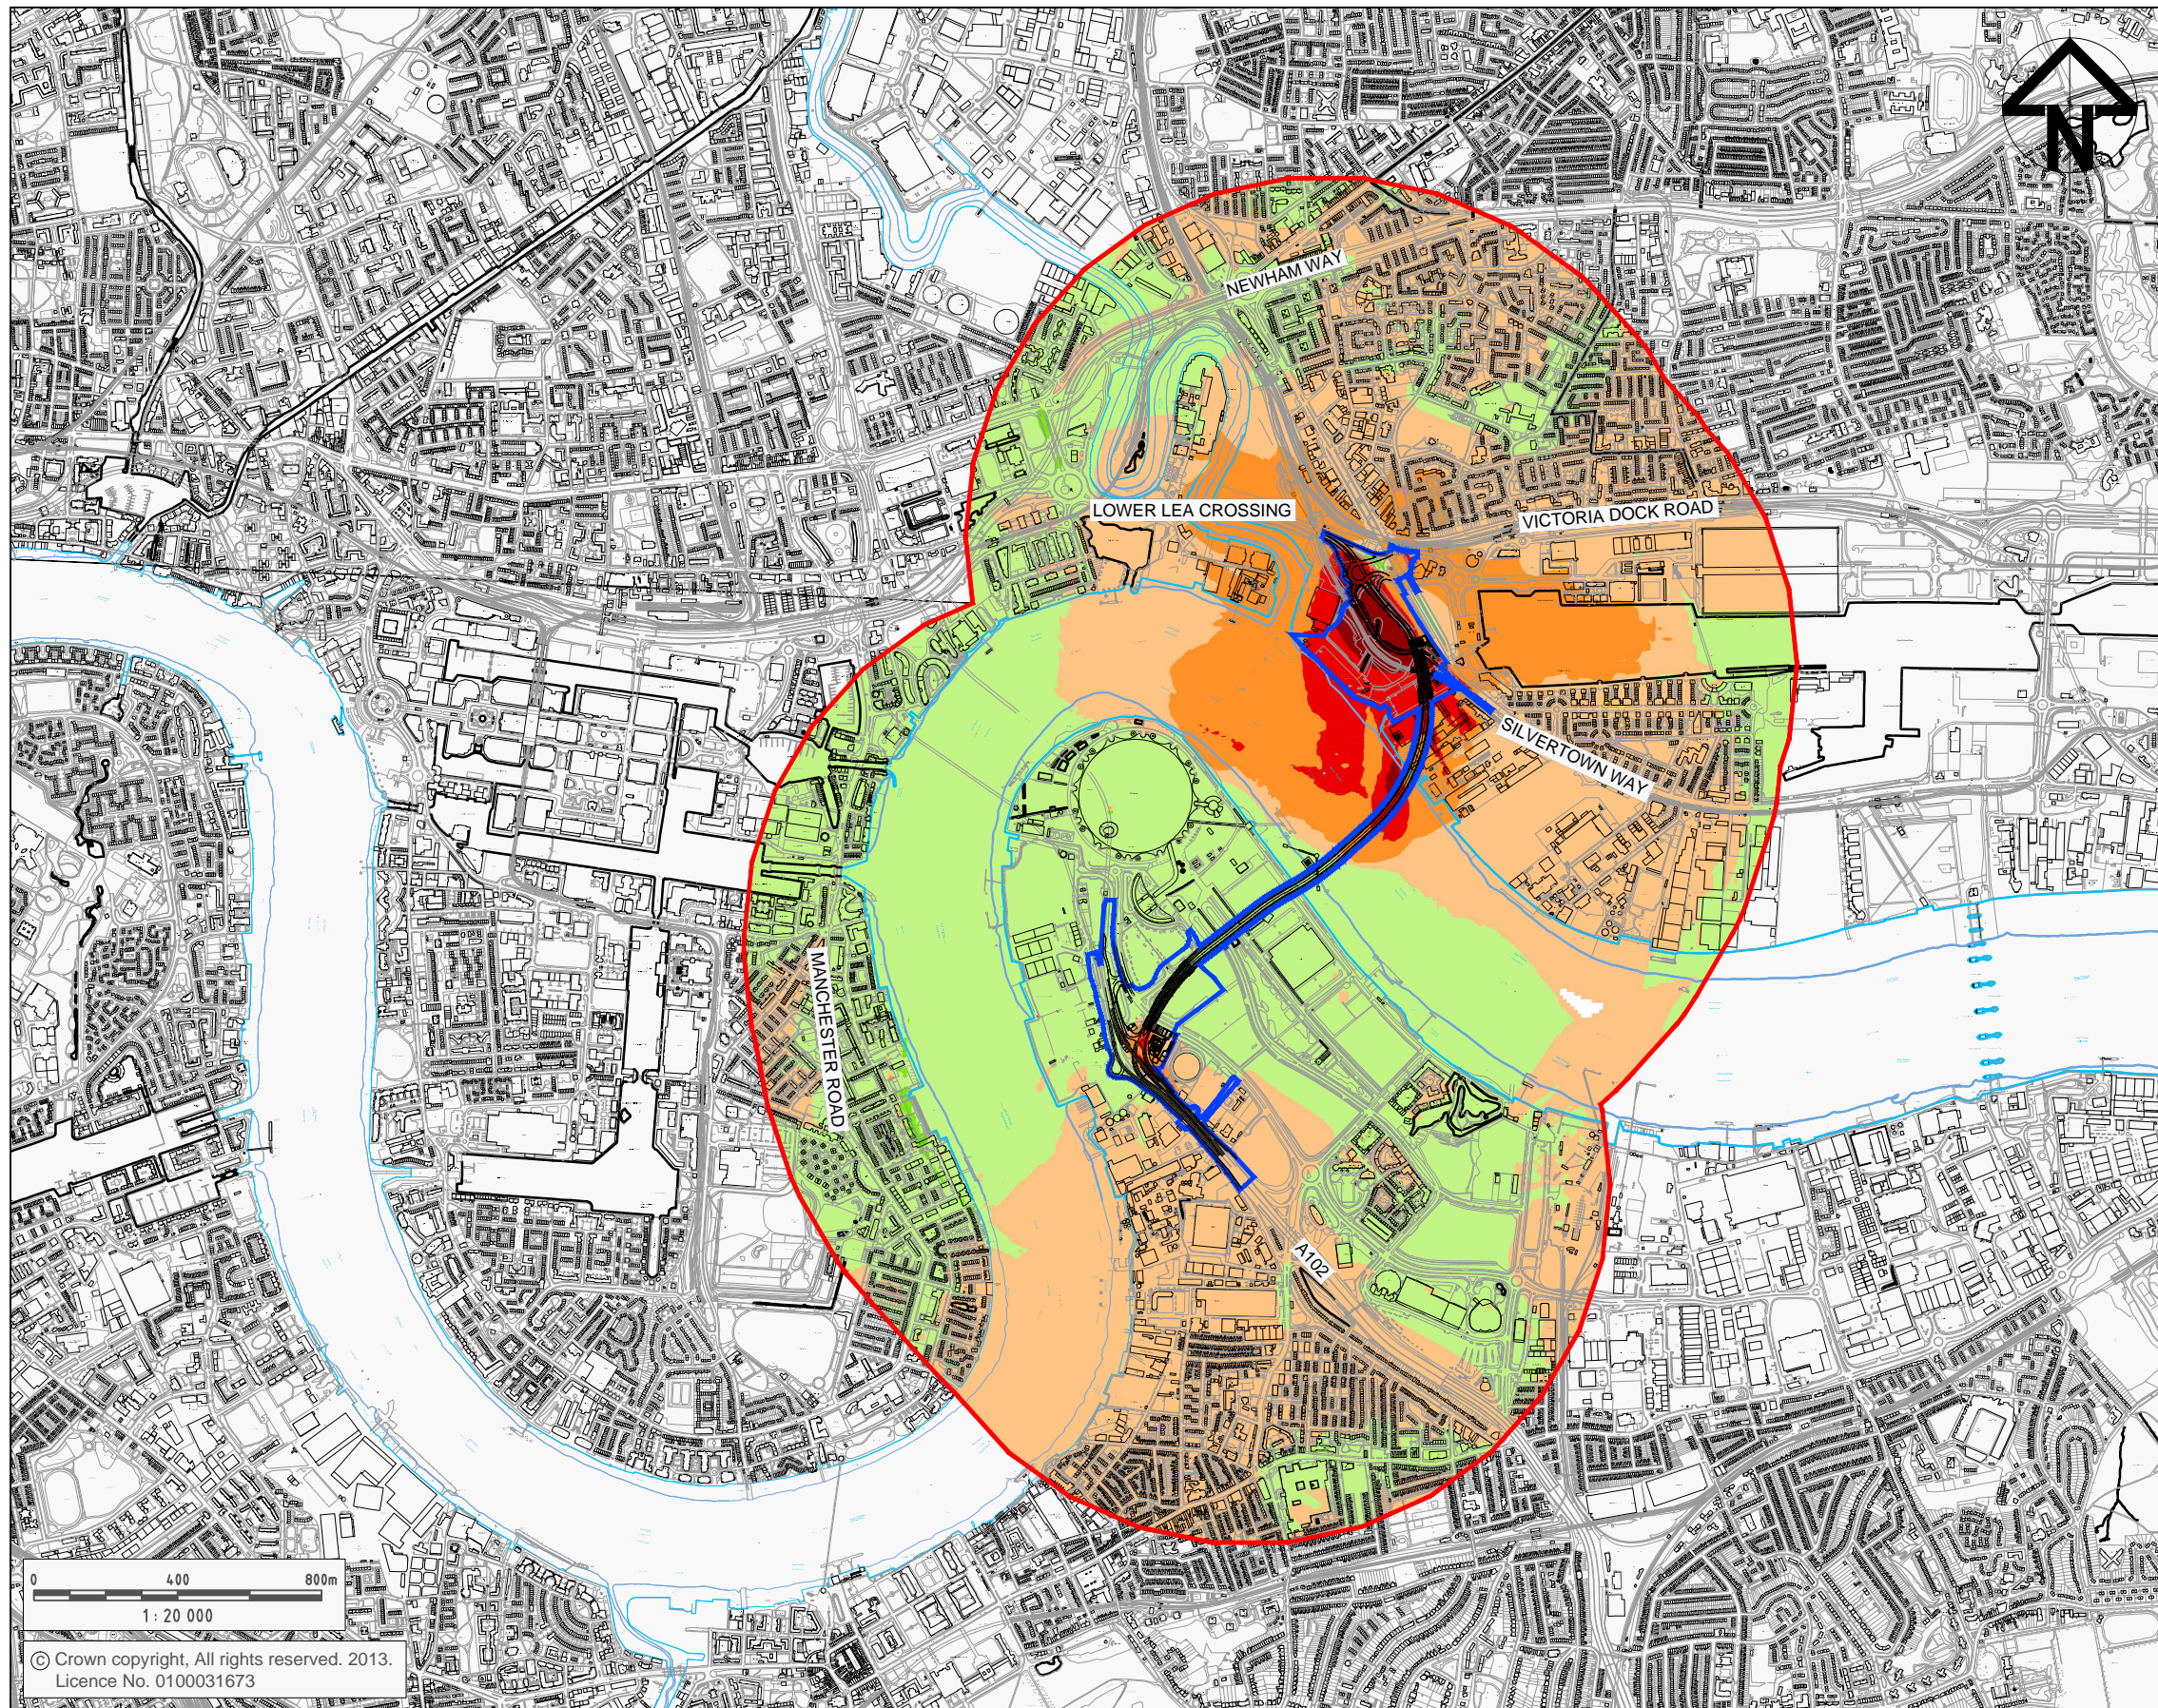

- THE SCHEME
 - 1km DMRB BOUNDARY
 - SITE BOUNDARY
- dB LA10 - 18 HOUR
- > - 5 - MAJOR DECREASE
 - 3 TO - 4.9 - MODERATE DECREASE
 - 1 TO - 2.9 - MINOR DECREASE
 - 0.1 TO 2.9 - NEGLIGIBLE DECREASE
 - NO CHANGE
 - 0.1 TO 0.9 - NEGLIGIBLE INCREASE
 - 1 TO 2.9 - MINOR INCREASE
 - 2 TO 4.9 - MODERATE INCREASE
 - >5 - MAJOR INCREASE

0 400 800m
1:20 000
© Crown copyright, All rights reserved. 2013.
Licence No. 0100031673

01		09 JUL 14
Issue	Description	Date

NOISE CONTOUR TAKES INTO ACCOUNT ROAD CUTTINGS AT ENTRANCE/EXIT OF TUNNEL AND SCREENING FROM BUILDINGS

Client


Author	J.NORMAN
Checker	K.DOYLE
Approver	N.HARTLEY
Grid	GRID
Filename	12.2-UA005651-UE31D-01-NOISE-DIFF.DWG

Project: SILVERTOWN TUNNEL: INTRODUCTORY ENVIRONMENTAL ASSESSMENT REPORT

Title: SHORT TERM NOISE DIFFERENCE CONTOUR IN 2021

Hyder Consulting (UK) Limited
330 Firecrest Court
Centre Park
Warrington
WA1 1RG
Tel: +44 (0)1925 800700
Fax: +44 (0)1925 572462

Drawing No. | Project No. | Issue
Fig 12.2 - UA005651 - 01

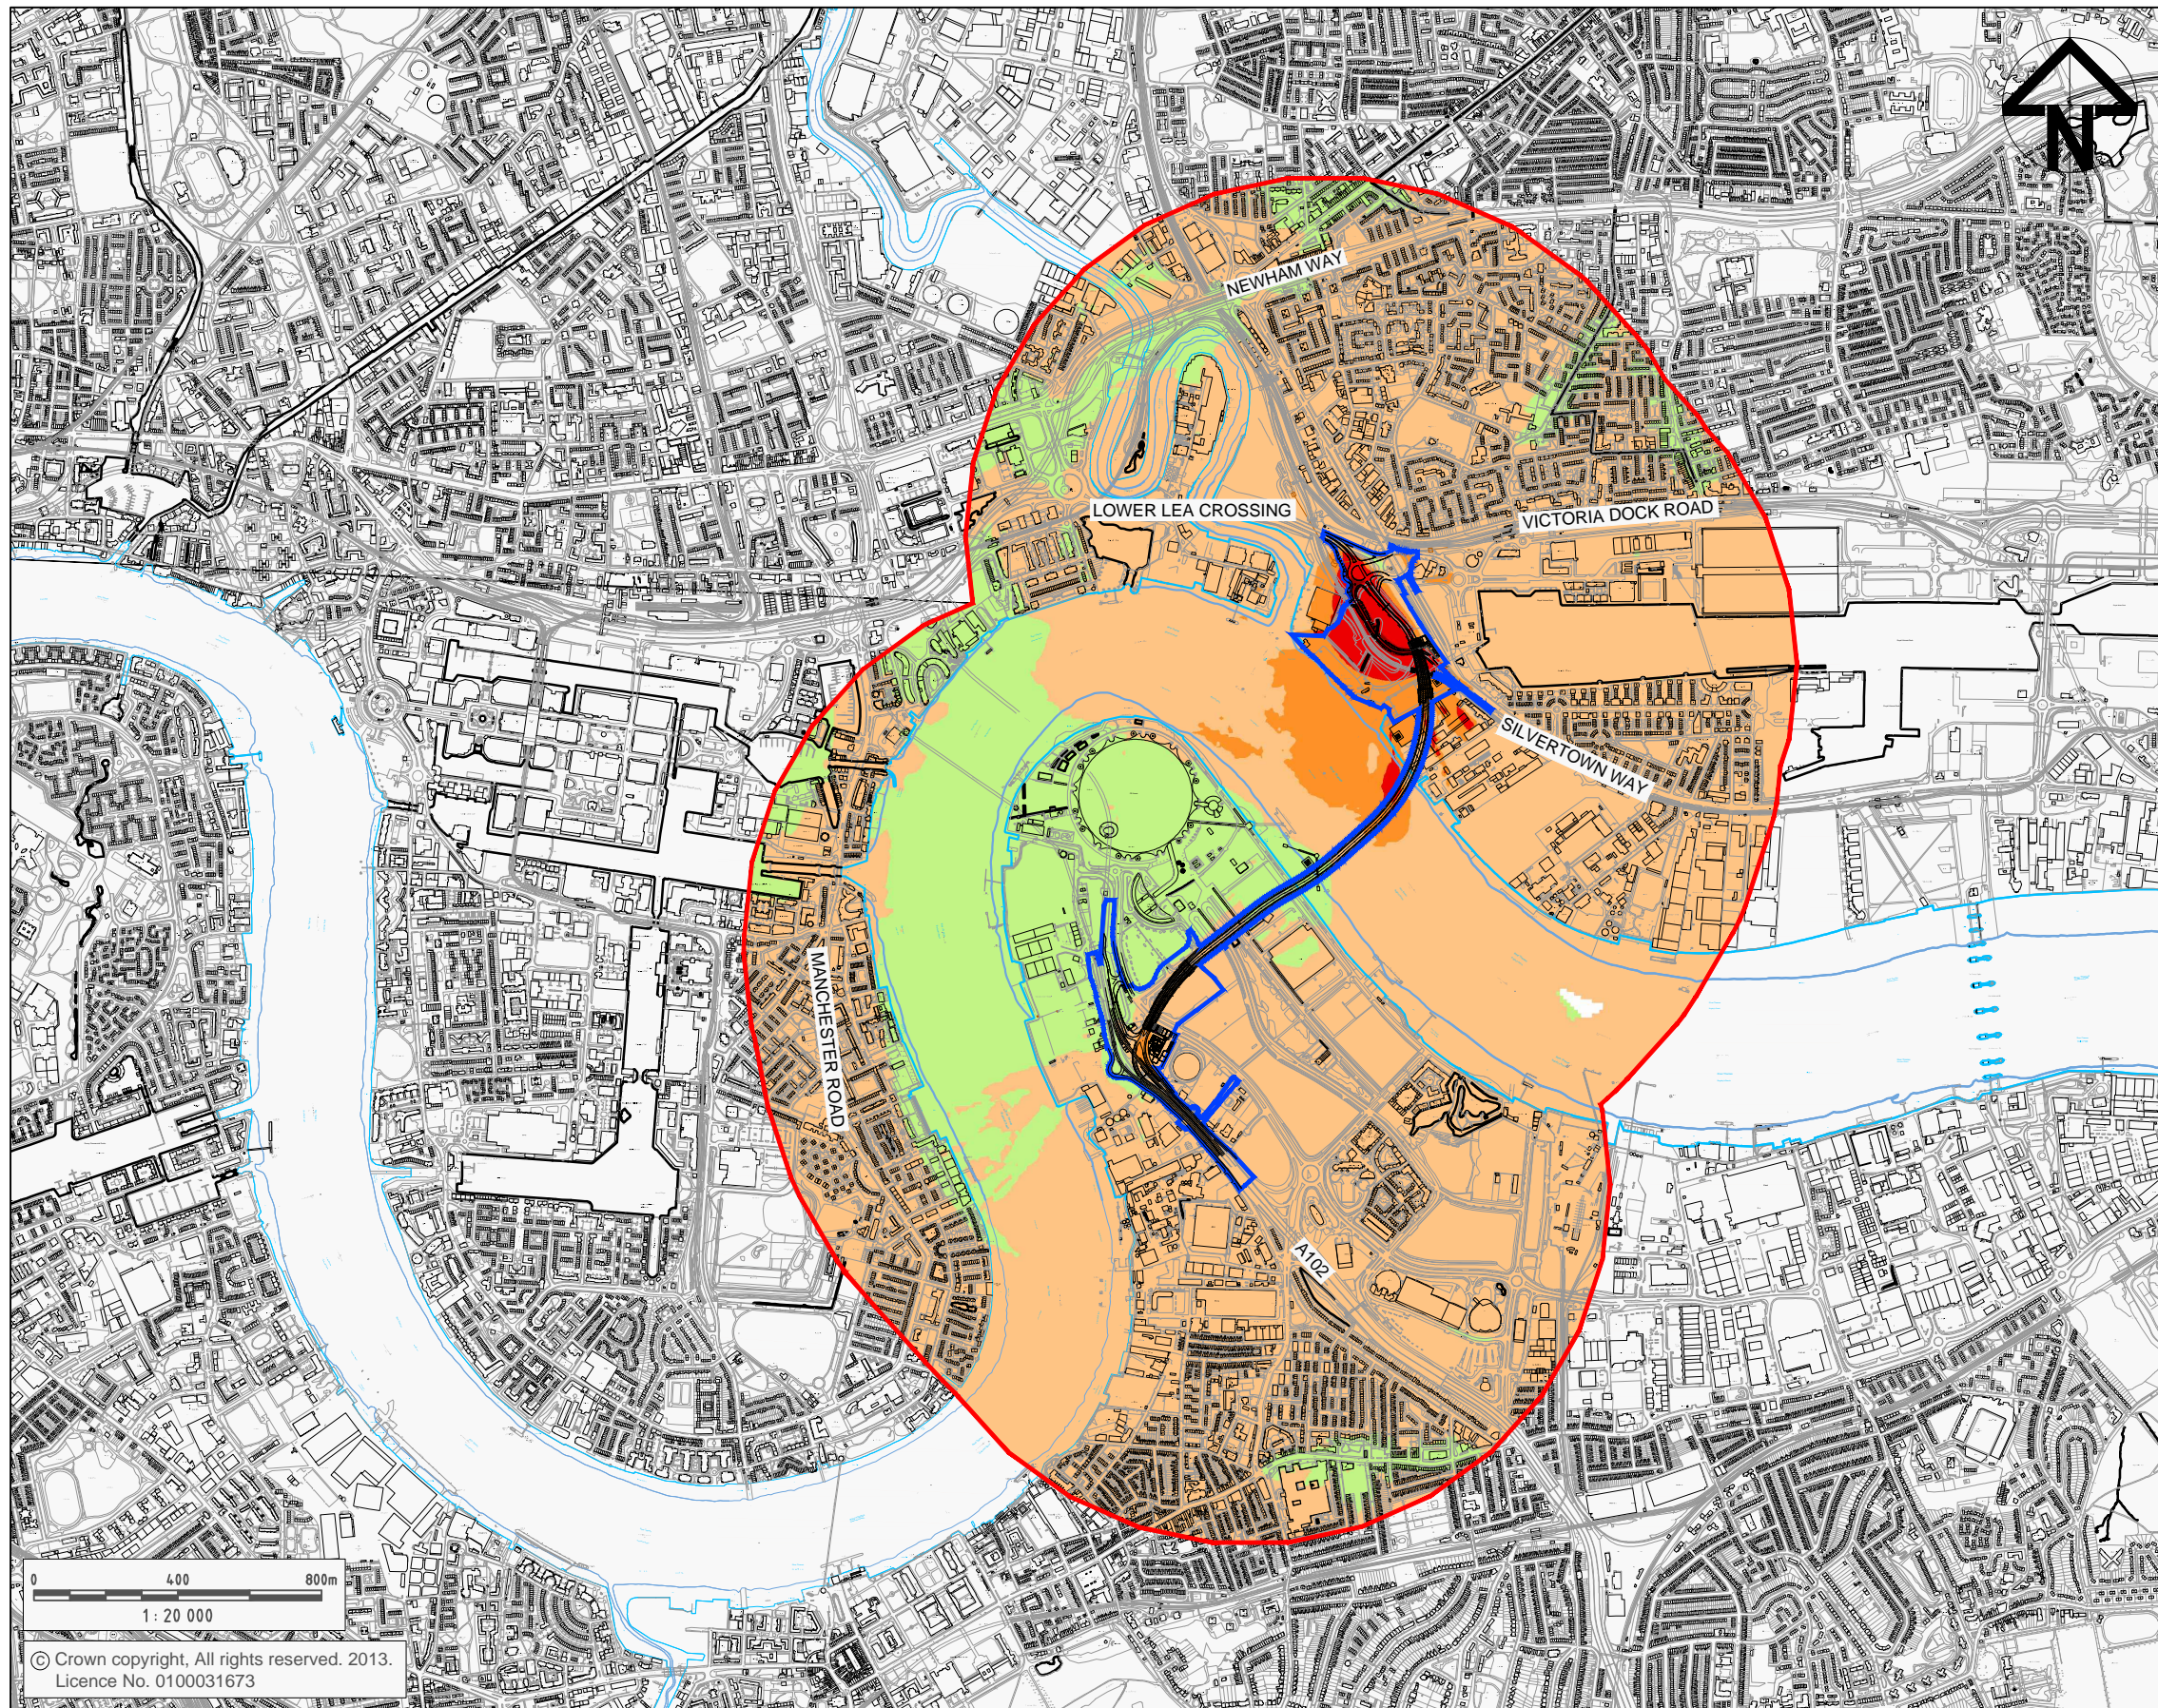

- THE SCHEME
- 1km DMRB BOUNDARY
- SITE BOUNDARY
- dB LA10 - 18 HOUR
- > - 10 - MAJOR DECREASE
- 5 TO - 9.9 - MODERATE DECREASE
- 3 TO - 4.9 - MINOR DECREASE
- 0.1 TO - 2.9 - NEGLIGIBLE DECREASE
- NO CHANGE
- 0.1 TO 2.9 - NEGLIGIBLE INCREASE
- 3 TO 4.9 - MINOR INCREASE
- 5 TO 9.9 - MODERATE INCREASE
- >10 - MAJOR INCREASE

0 400 800m
1:20 000
© Crown copyright, All rights reserved. 2013.
Licence No. 0100031673

01	NOISE CONTOUR TAKES INTO ACCOUNT ROAD CUTTINGS AT ENTRANCE/EXIT OF TUNNEL AND SCREENING FROM BUILDINGS	09 JUL 14
Issue	Description	Date

Client


Transport
for London

Scales	Current Issue Signatures
1:20,000	Author J.NORMAN
Original Size A3	Checker K.DOYLE
Datum DATUM	Approver N.HARTLEY
Grid GRID	© Copyright reserved
Filename: 12.3-UA005651-UE31D-01-NOISE-DIFF.DWG	

Project	
SILVERTOWN TUNNEL: INTRODUCTORY ENVIRONMENTAL ASSESSMENT REPORT	
Title	
LONG TERM NOISE DIFFERENCE CONTOUR IN 2031	

Drawing No.	Project No.	Issue
Fig 12.3 -	UA005651	- 01

Hyder Consulting (UK) Limited
330 Firecrest Court
Centre Park
Warrington
WA1 1RG
Tel: +44 (0)1925 800700
Fax: +44 (0)1925 572462

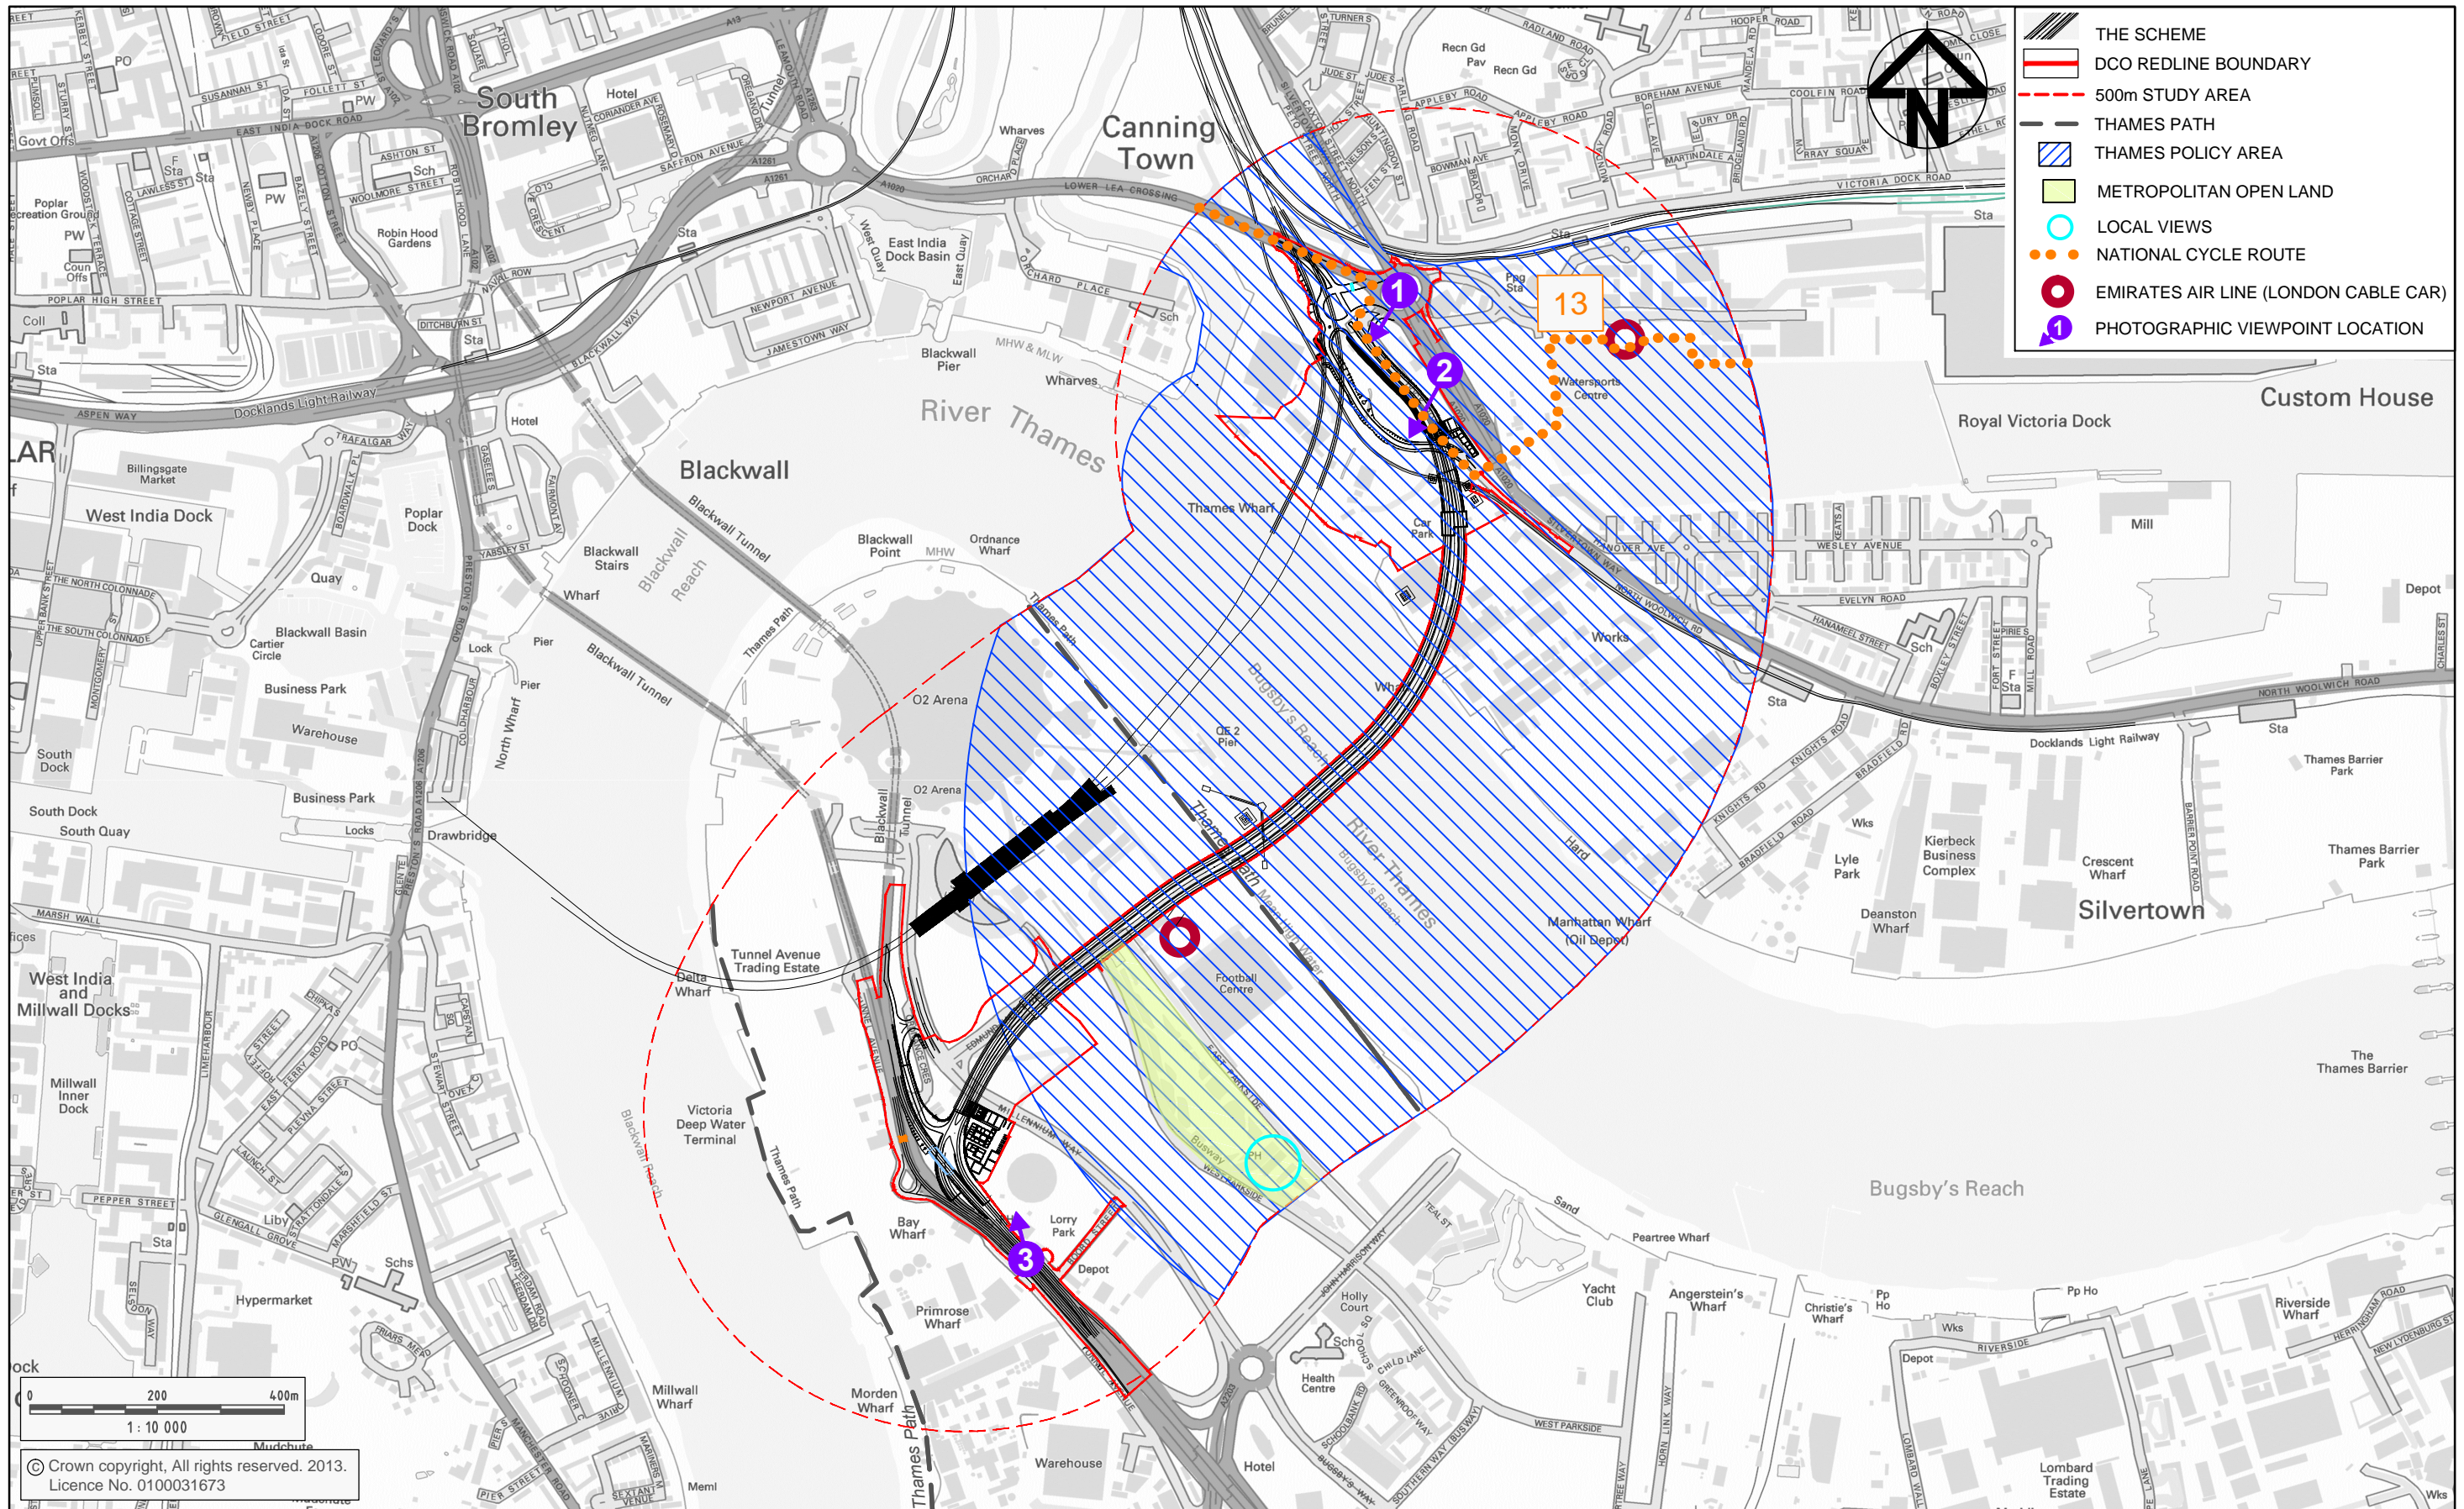

© Crown copyright. All rights reserved. 2013.
Licence No. 0100031673

Issue	Description	Date
02		30 MAY 14
01	FIRST ISSUE	21 AUG 13



Client	Status																				
<table border="1"> <tr> <td>Scales</td> <td>1:10,000</td> </tr> <tr> <td>Original Size</td> <td>A3</td> </tr> <tr> <td>Datum</td> <td>DATUM</td> </tr> <tr> <td>Grid</td> <td>GRID</td> </tr> <tr> <td>Filename:</td> <td>13.1-UA005651-UE31D-02-LANDSCAPE.DWG</td> </tr> </table>	Scales	1:10,000	Original Size	A3	Datum	DATUM	Grid	GRID	Filename:	13.1-UA005651-UE31D-02-LANDSCAPE.DWG	<table border="1"> <tr> <td colspan="2">Current Issue Signatures</td> </tr> <tr> <td>Author</td> <td>J.NORMAN</td> </tr> <tr> <td>Checker</td> <td>M.CARTWRIGHT</td> </tr> <tr> <td>Approver</td> <td>N.HARTLEY</td> </tr> <tr> <td colspan="2">© Copyright reserved</td> </tr> </table>	Current Issue Signatures		Author	J.NORMAN	Checker	M.CARTWRIGHT	Approver	N.HARTLEY	© Copyright reserved	
Scales	1:10,000																				
Original Size	A3																				
Datum	DATUM																				
Grid	GRID																				
Filename:	13.1-UA005651-UE31D-02-LANDSCAPE.DWG																				
Current Issue Signatures																					
Author	J.NORMAN																				
Checker	M.CARTWRIGHT																				
Approver	N.HARTLEY																				
© Copyright reserved																					

Project: SILVERTOWN TUNNEL:
INTRODUCTORY
ENVIRONMENTAL
ASSESSMENT REPORT

Title:
TOWNSCAPE AND VISUAL
CONSIDERATIONS

Hyder Consulting (UK) Limited
330 Firecrest Court
Centre Park
Warrington
WA1 1RG
Tel: +44 (0)1925 800700
Fax: +44 (0)1925 572462


Drawing No. | Project No. | Issue
Dwg 13.1- UA005651 - 02




VIEWPOINT 1 - VIEW FROM SILVERTOWN WAY AT JUNCTION WITH LOWER LEA CROSSING, LOOKING SOUTH WEST





VIEWPOINT 2 - VIEW FROM SILVERTOWN WAY AT JUNCTION WITH LOWER LEA CROSSING, LOOKING SOUTH WEST

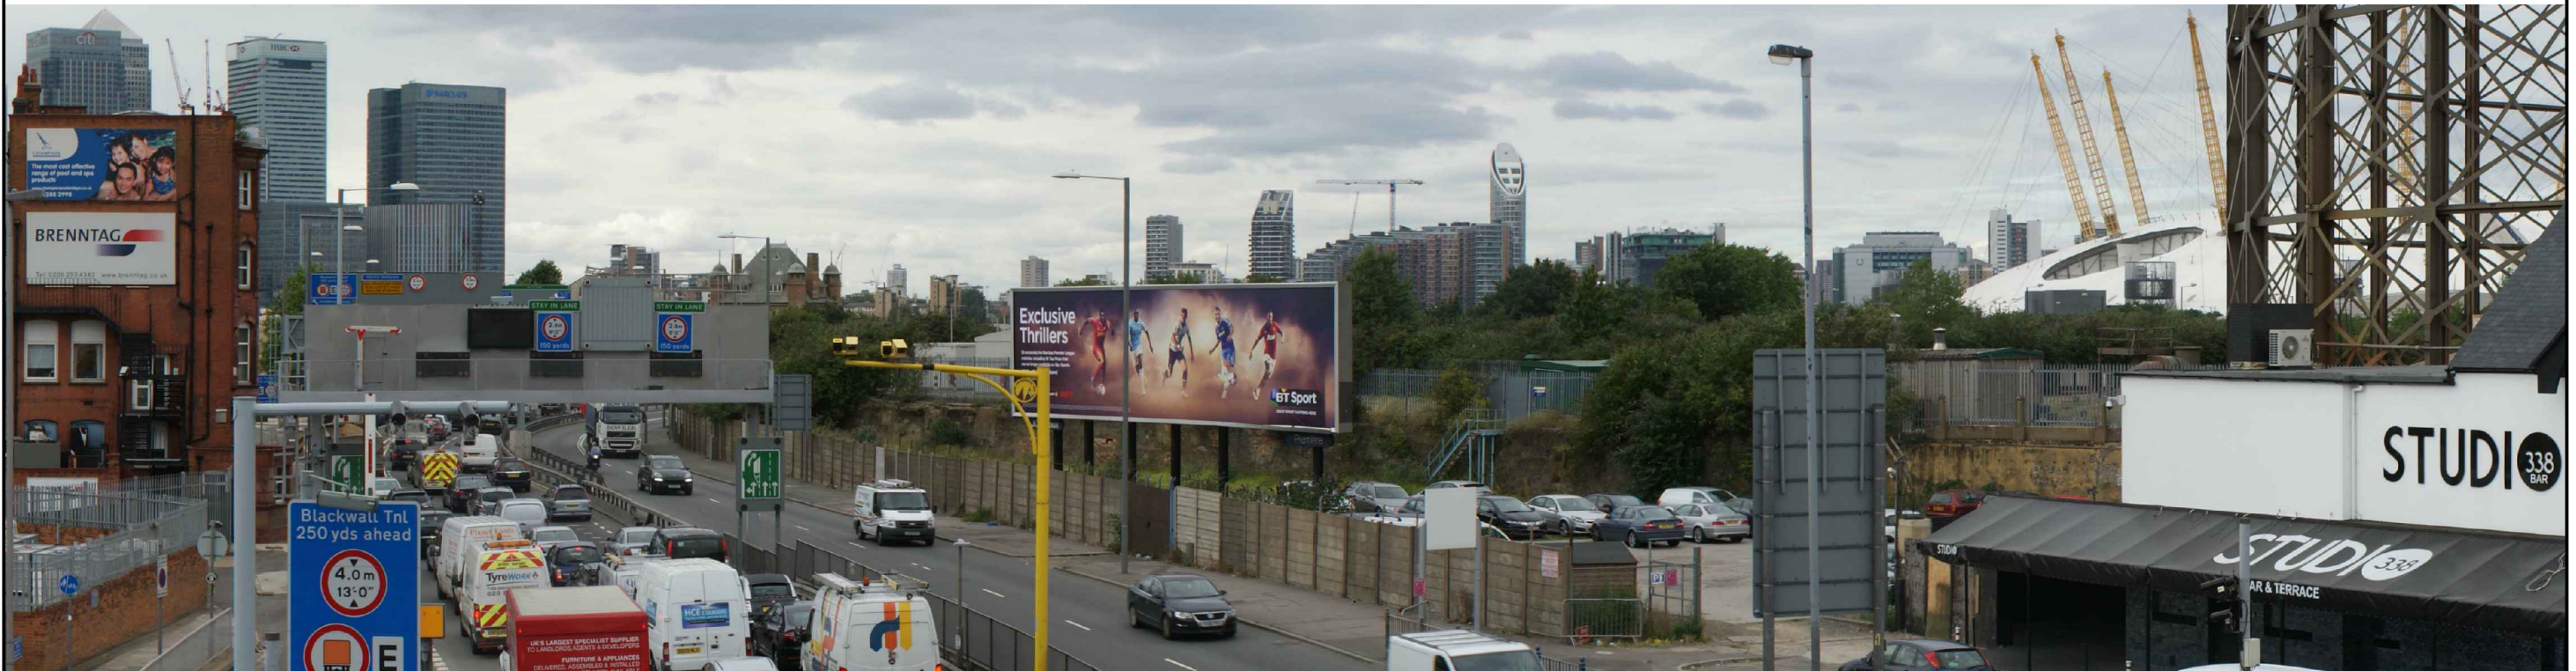		Client 		Status		Project SILVERTOWN TUNNEL: INTRODUCTORY ENVIRONMENTAL ASSESSMENT REPORT		 Hyder Consulting (UK) Limited 330 Firecrest Court Centre Park Warrington WA1 1RG Tel: +44 (0)1925 800700 Fax: +44 (0)1925 572462	
				Scales N.T.S		Title PANORAMIC VIEWS SHEET 1 OF 2			
01 FIRST ISSUE		30 MAY 13		Original Size A3		Current Issue Signatures		Drawing No. Project No. Issue	
Issue		Description		Date		Author J.NORMAN		Dwg 13.2- UA005651 - 01	
				Datum DATUM		Checker M.CARTWRIGHT			
				Grid GRID		Approver N.HARTLEY			
				Filename: 13.2-UA005651-UE31D-01-PHOTOGRAPHS.DWG		© Copyright reserved			



VIEWPOINT 3 - VIEW FROM PEDESTRIAN FOOTBRIDGE OVER A102 AT BOORD STREET, LOOKING NORTH WEST

		Client		Status		Project		 Hyder Consulting (UK) Limited 330 Firecrest Court Centre Park Warrington WA1 1RG Tel: +44 (0)1925 800700 Fax: +44 (0)1925 572462	
				Scales: N.T.S. Original Size: A3 Datum: DATUM Grid: GRID Current Issue Signatures: Author: J.NORMAN Checker: M.CARTWRIGHT Approver: N.HARTLEY © Copyright reserved		SILVERTOWN TUNNEL: INTRODUCTORY ENVIRONMENTAL ASSESSMENT REPORT Title: PANORAMIC VIEWS SHEET 2 OF 2			
01	FIRST ISSUE	30 MAY 13			Filename: 13.2-UA005651-UE31D-01-PHOTOGRAPHS.DWG		Drawing No. Project No. Issue Dwg 13.2- UA005651 - 01		
Issue	Description	Date							

50mm on Original