


Old Street Roundabout

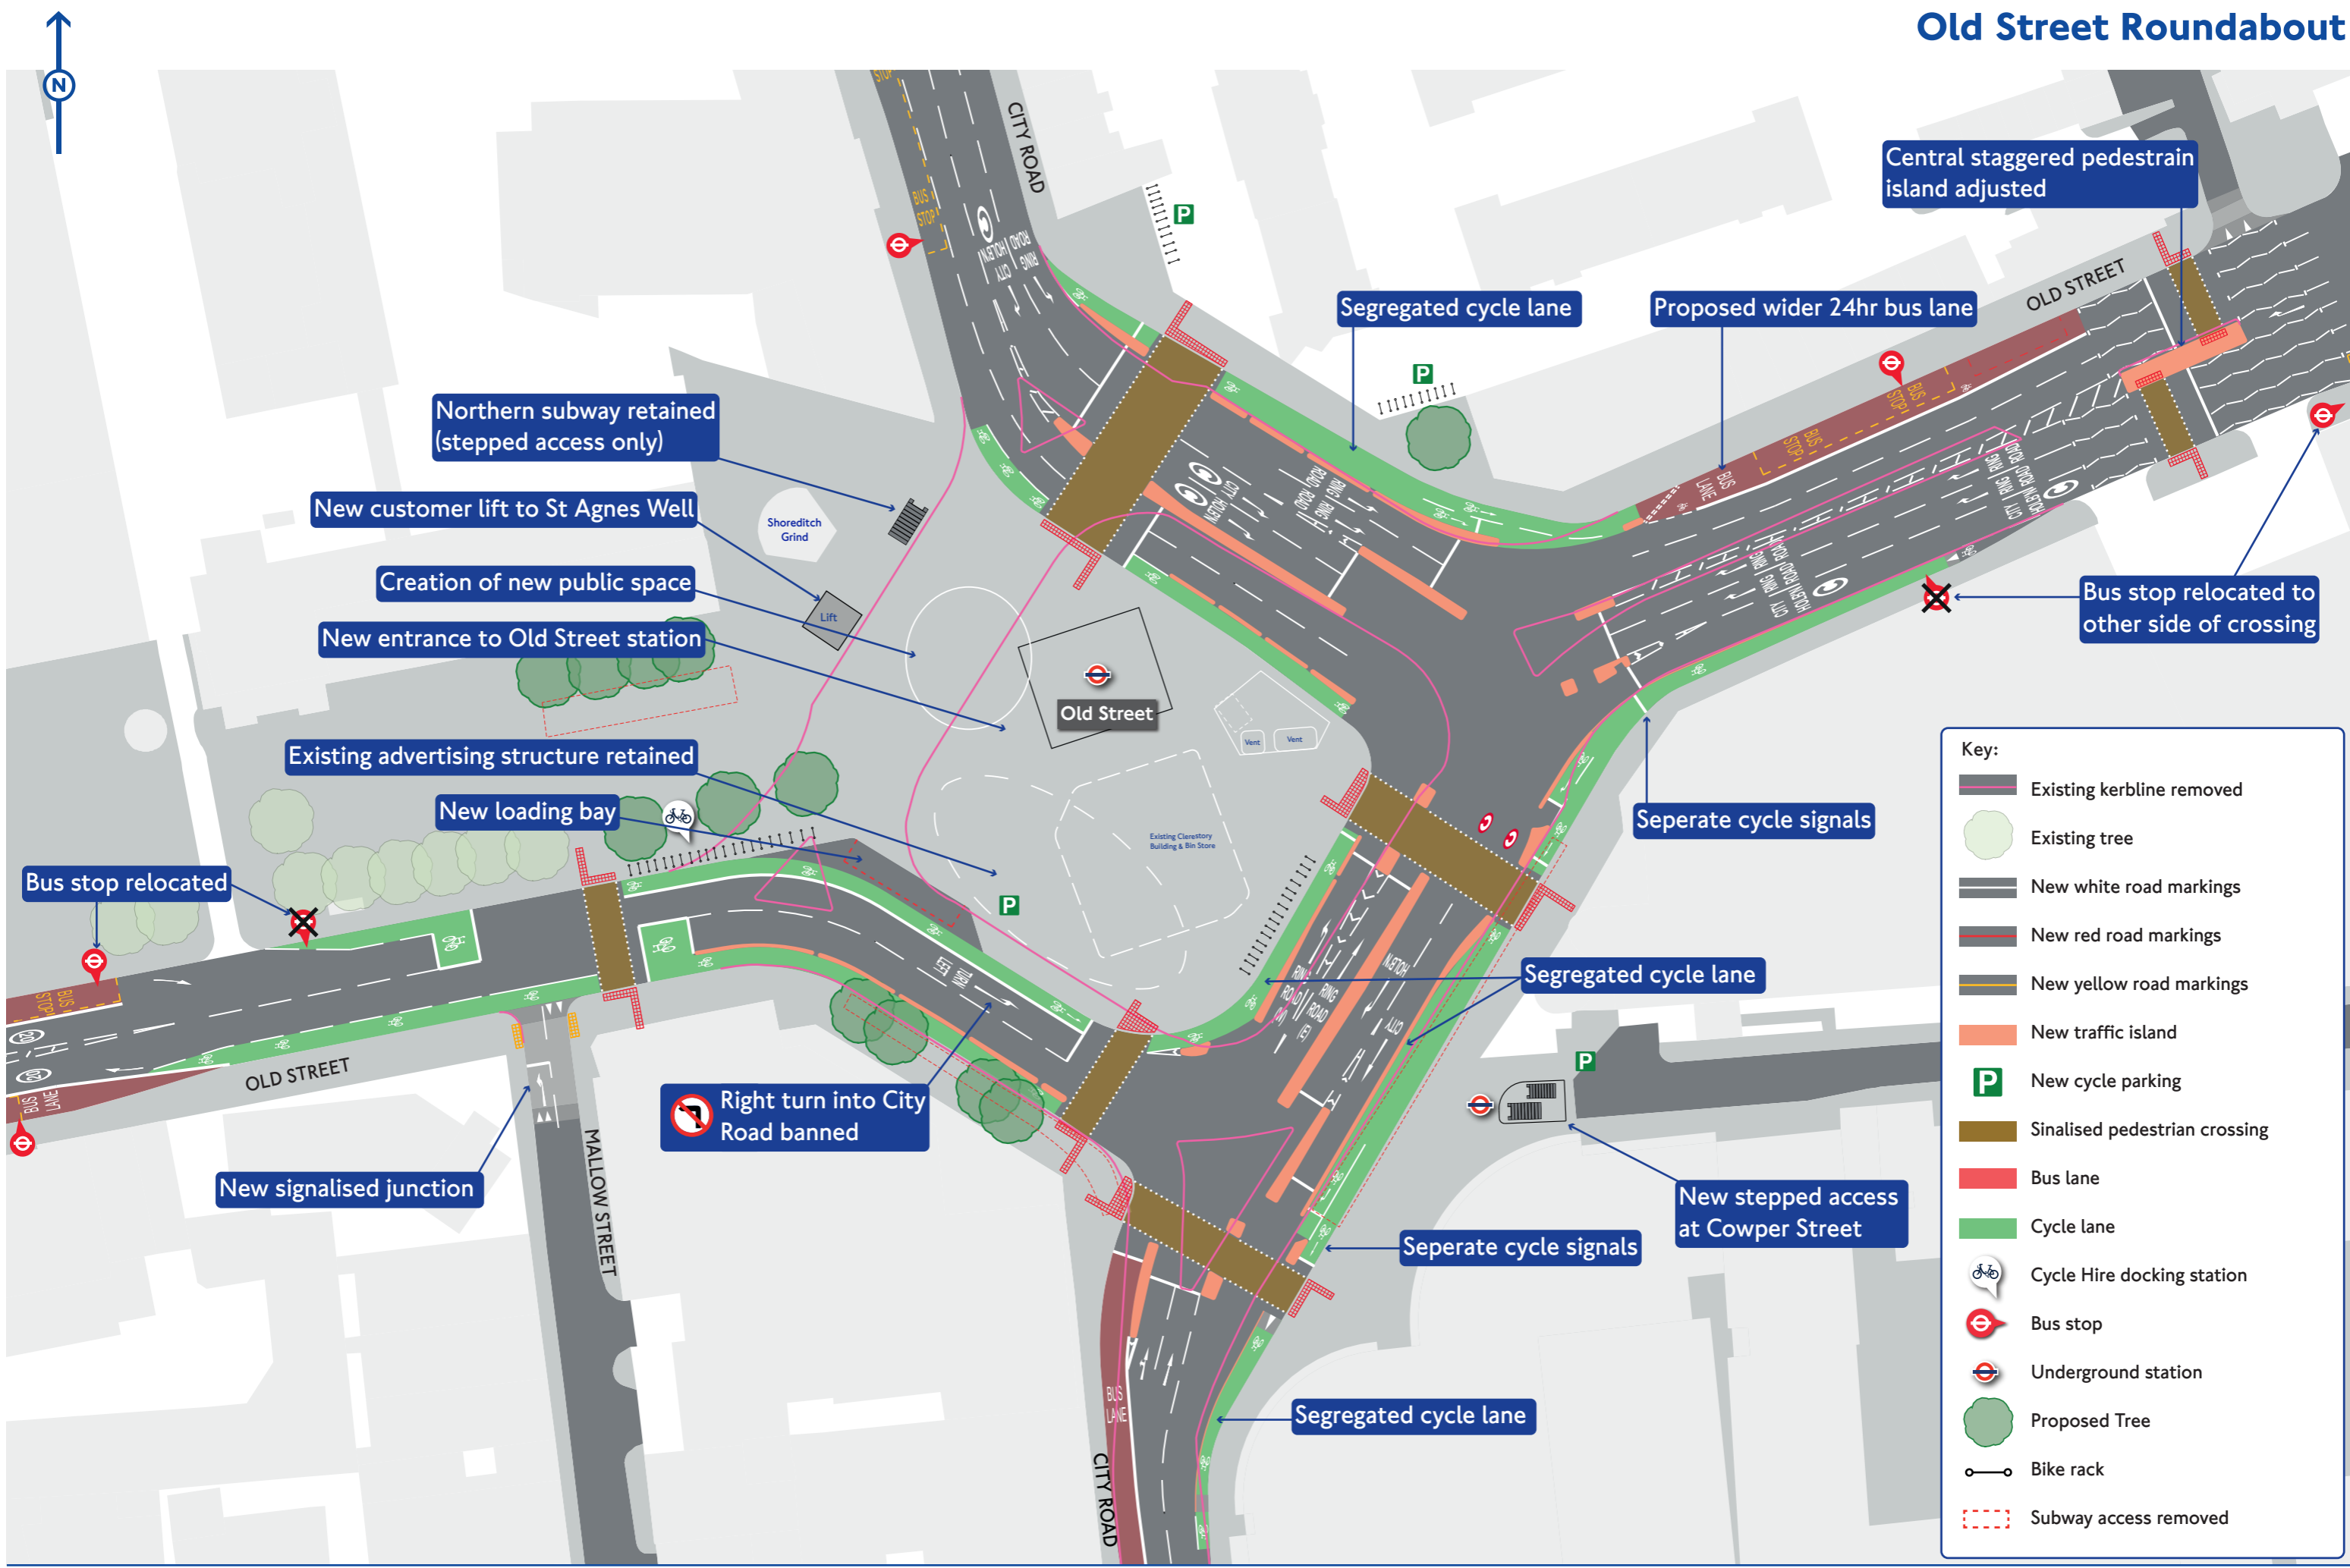

Northern subway retained (stepped access only)

New customer lift to St Agnes Well

Creation of new public space

New entrance to Old Street station

Existing advertising structure retained

New loading bay

Bus stop relocated

New signalised junction

Right turn into City Road banned

Segregated cycle lane

Proposed wider 24hr bus lane

Central staggered pedestrian island adjusted

Bus stop relocated to other side of crossing

Separate cycle signals

Segregated cycle lane

Separate cycle signals

New stepped access at Cowper Street

Segregated cycle lane

- Key:**
- Existing kerbline removed
 - Existing tree
 - New white road markings
 - New red road markings
 - New yellow road markings
 - New traffic island
 - New cycle parking
 - Signalised pedestrian crossing
 - Bus lane
 - Cycle lane
 - Cycle Hire docking station
 - Bus stop
 - Underground station
 - Proposed Tree
 - Bike rack
 - Subway access removed