


CITY OF WESTMINSTER PLAN

Transport and Works Act 1992
London Underground
(Victoria Station Upgrade) Order
Works Plan

- LOD
- - - CENTRE LINE OF SUBSURFACE WORKS
- START / FINISH OF WORKS
- 5 No. OF SCHEDULED WORK

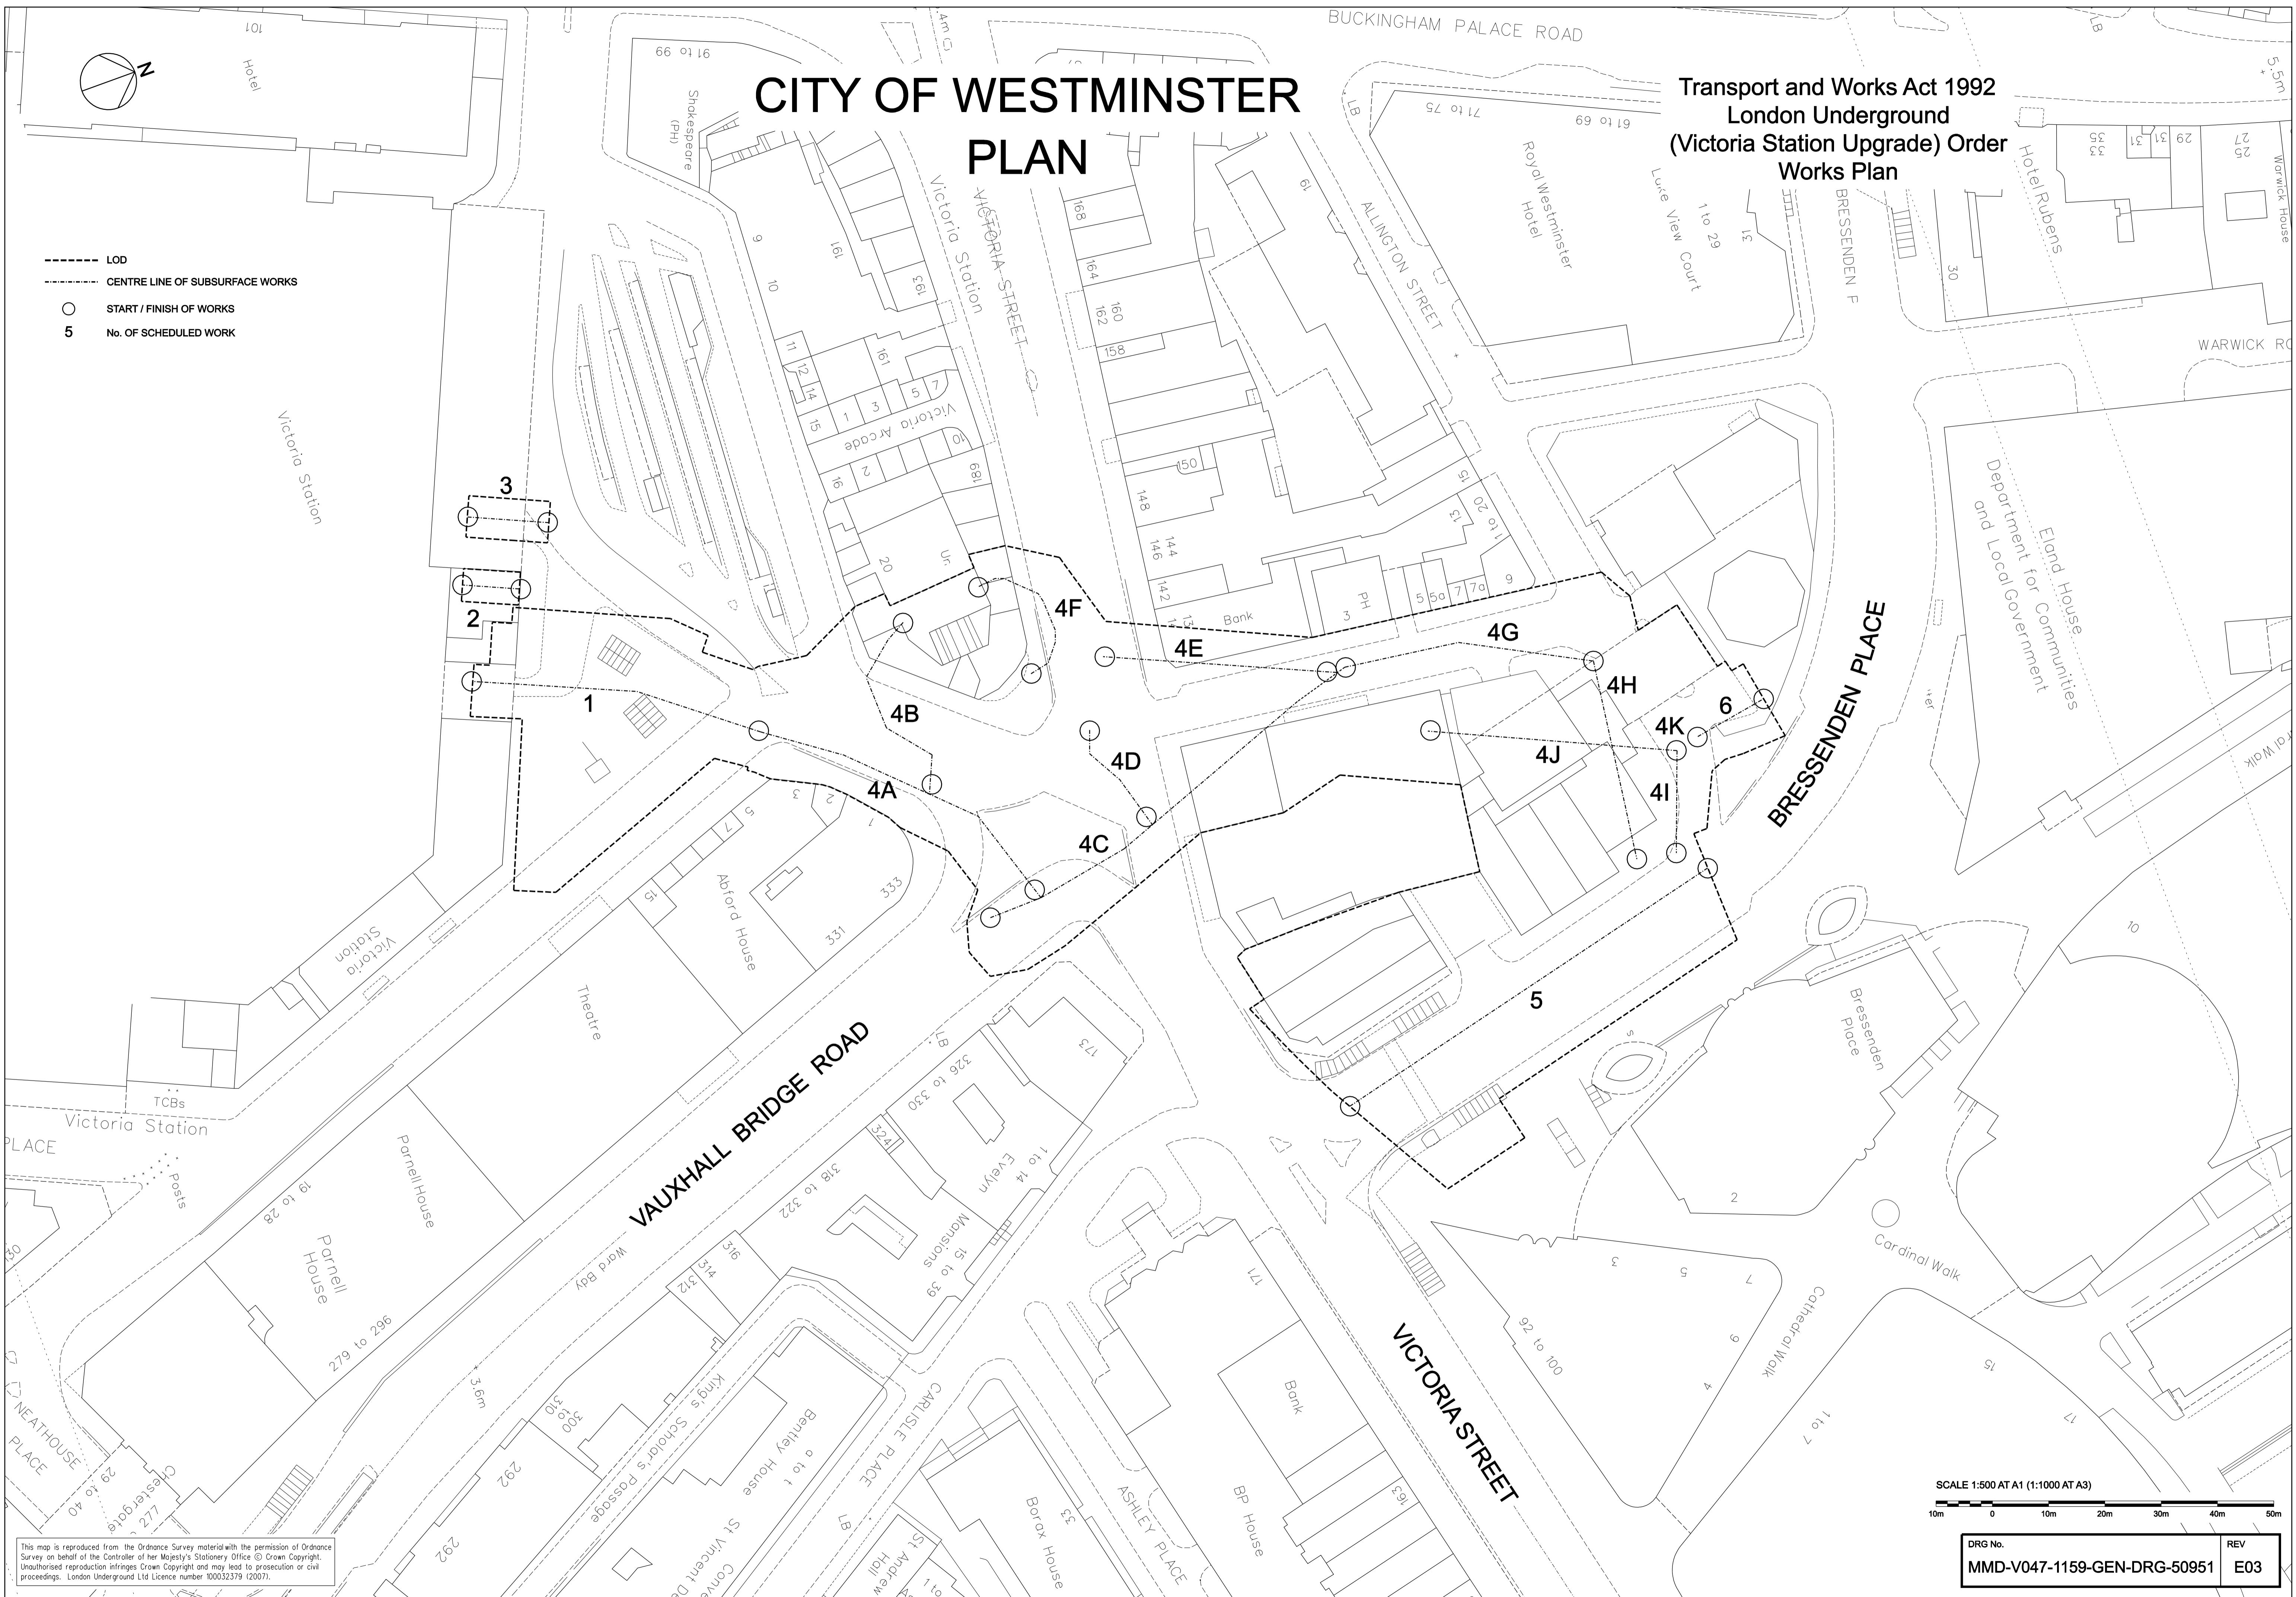

SCALE 1:500 AT A1 (1:1000 AT A3)

DRG No.	REV
MMD-V047-1159-GEN-DRG-50951	E03

This map is reproduced from the Ordnance Survey material with the permission of Ordnance Survey on behalf of the Controller of Her Majesty's Stationery Office © Crown Copyright. Unauthorised reproduction infringes Crown Copyright and may lead to prosecution or civil proceedings. London Underground Ltd Licence number 100032379 (2007).