
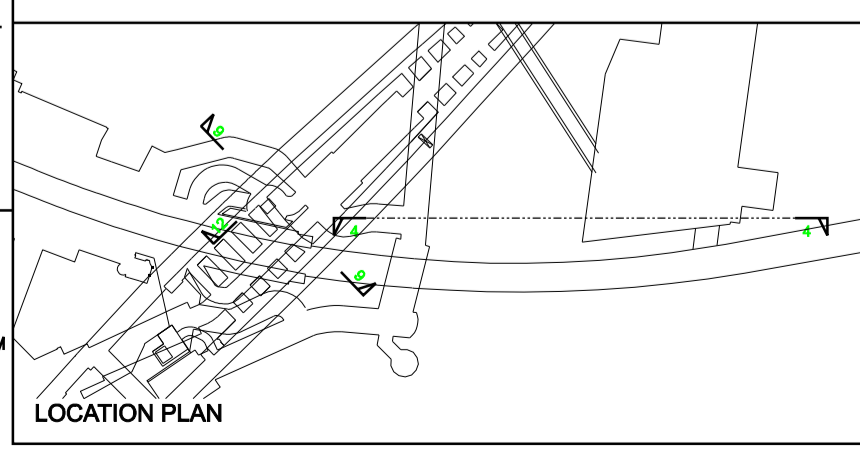


- KEY**
- EXISTING LU INFRASTRUCTURE
 - STAFF AREAS AND M&E INFRASTRUCTURE
 - PUBLIC ACCESS AREAS
 - ESCAPE STAIRS/FIREFIGHTING ACCESS
 - LIFTS
 - STATION VENT SYSTEMS

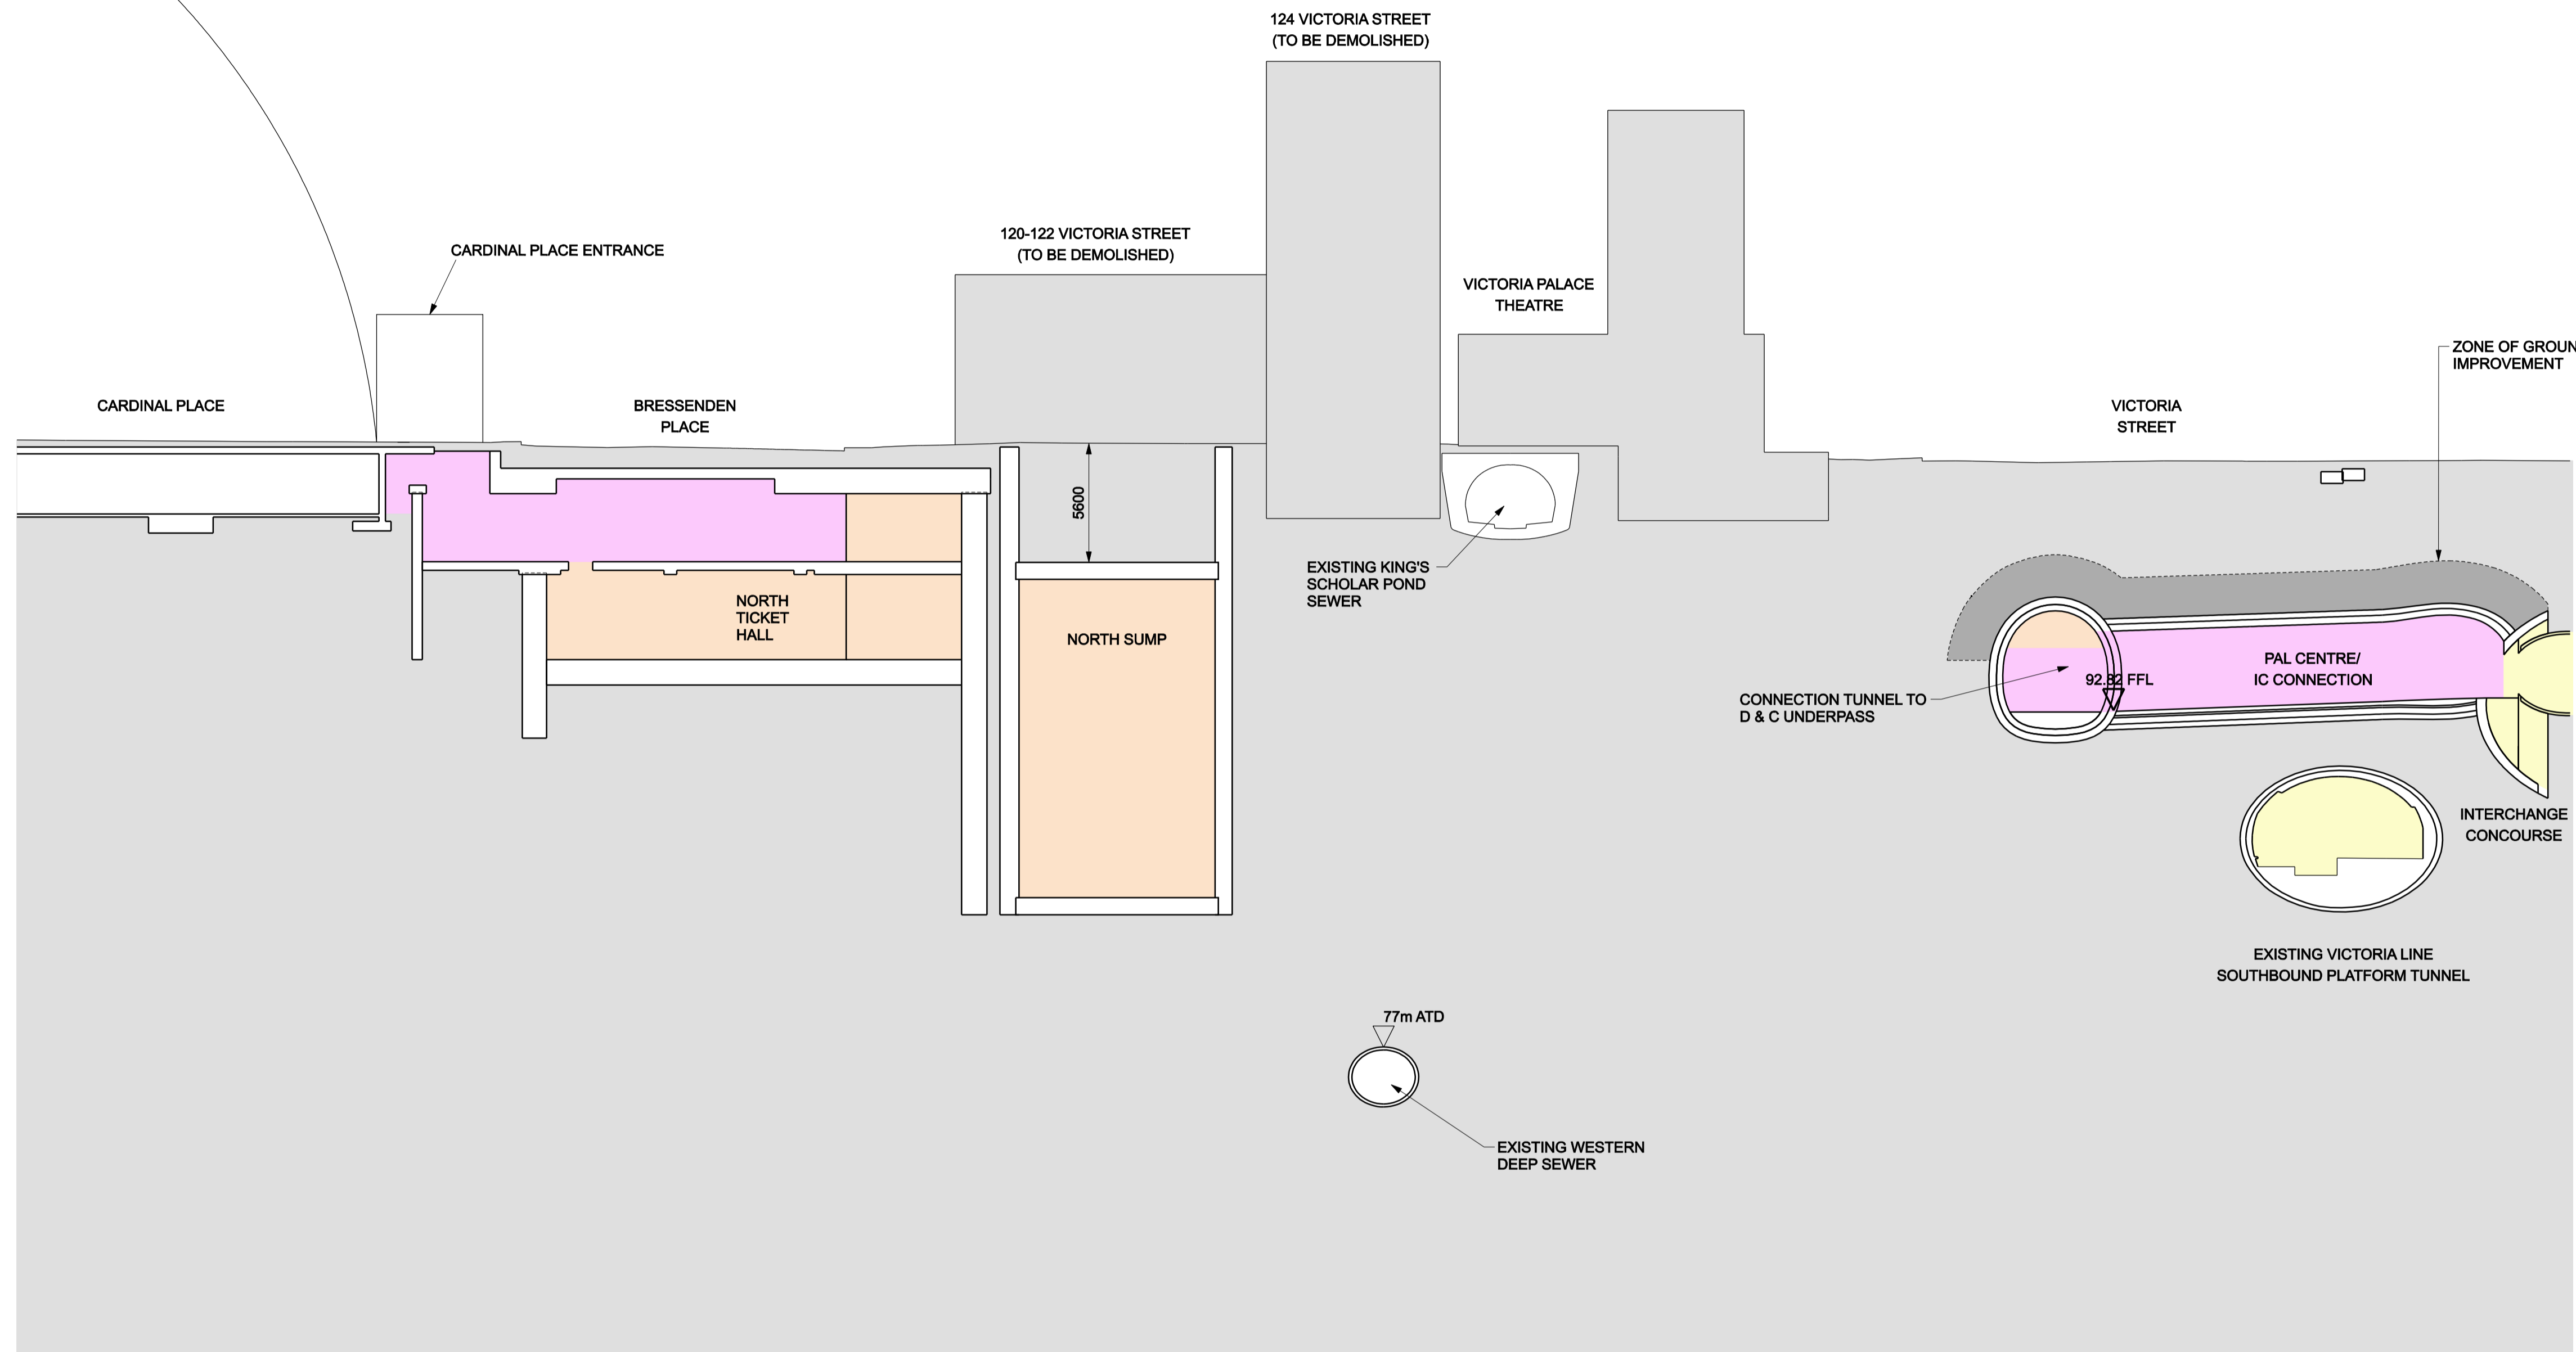

This document should not be relied on or used in circumstances other than those for which it was originally prepared and for which Mott MacDonald Limited was commissioned. Mott MacDonald Limited accepts no responsibility for this document to any party other than the person by whom it was commissioned.

This drawing and any information or descriptive matter set out hereon are the confidential and copyright property of London Underground Ltd. It must not be disclosed, loaned, copied or used for manufacturing, tendering or for any other purpose without written permission.

© London Underground Ltd.

REV	DESCRIPTION	DATE	CM	BY	CHKD	APVD
E02	SES ISSUE	16/07/08	PK	JDJW	JAS	ML
E01	TWA ISSUE	16/11/07	PK	JAM	JAS	ML
D04	REVISED TUNNEL ALIGNMENT & JUNCTIONS	29/06/07	PK	RJL	JAS	ML
D03	(TWAO) REFERENCE SCHEME ISSUE	15/06/07	PK	RJL	JAS	ML
D02	FOOTPRINT FREEZE RE-ISSUE	14/05/07	PK	SW	JAS	ML
D01	ISSUED FOR SCHEME FREEZE	30/04/07	PK	MD	JAS	ML

STATUS		
CAD MODEL TOLERANCES		
MODEL VERSIONS		

m Mott MacDonald

Tel +44 (0) 208 774 2000
 Fax +44 (0) 208 681 5706
 Web www.mottmac.com

St Anne House
 Wellesley Road
 Croydon CR9 2UL
 United Kingdom

London Underground **Victoria Station Upgrade**

TITLE
PROPOSED WORKS SECTION 4

MASTER MODEL COMMIT DATE	SCALE @A1 1:200	DRG No. MMD-V047-1159-GEN-DRG-50604	REV E02
--------------------------	--------------------	--	------------